



SITE LOCATION PLAN
scale 1:2500

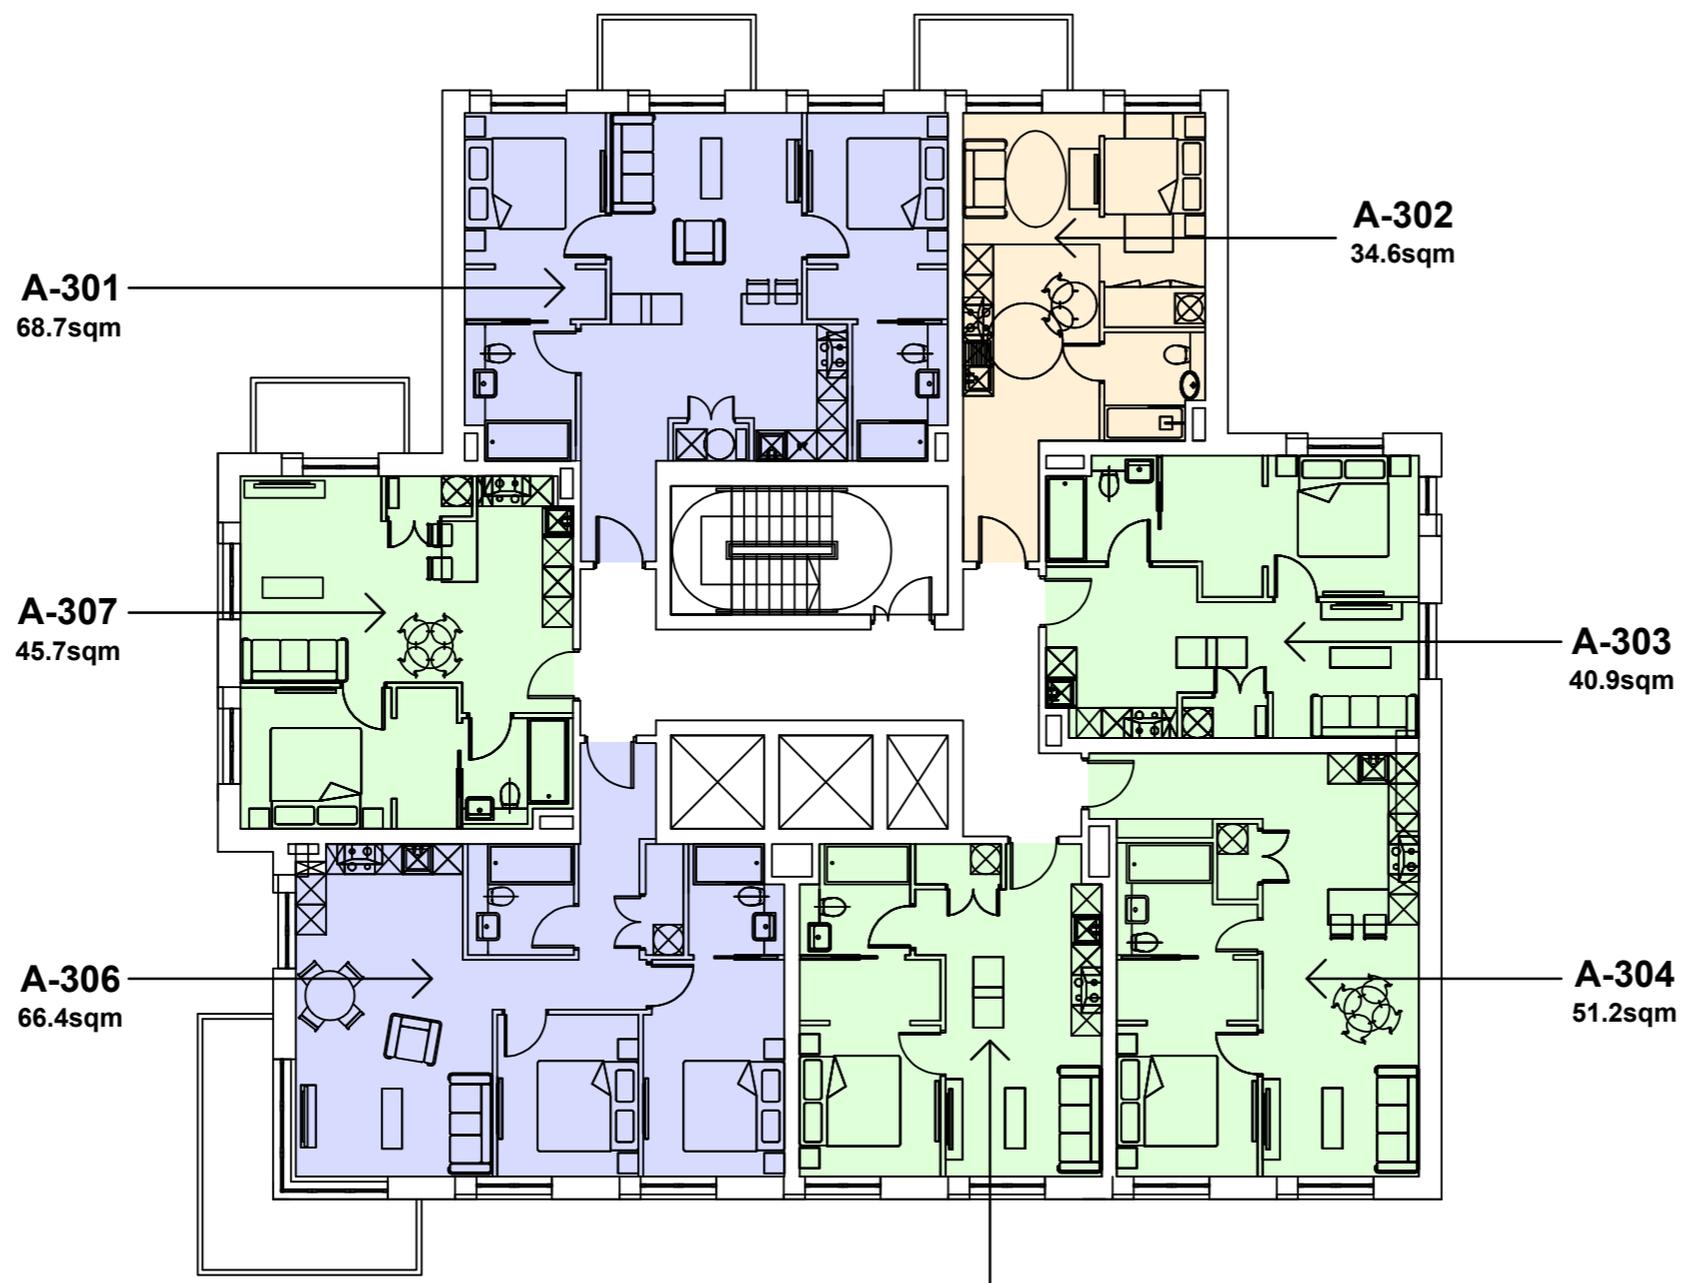

BLOCK A
THIRD FLOOR PLAN
scale 1:150

- studio
- 1 bed apartment
- 2 bed apartment
- building curtilage
- site boundary

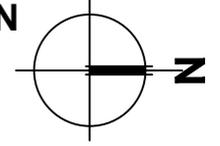