
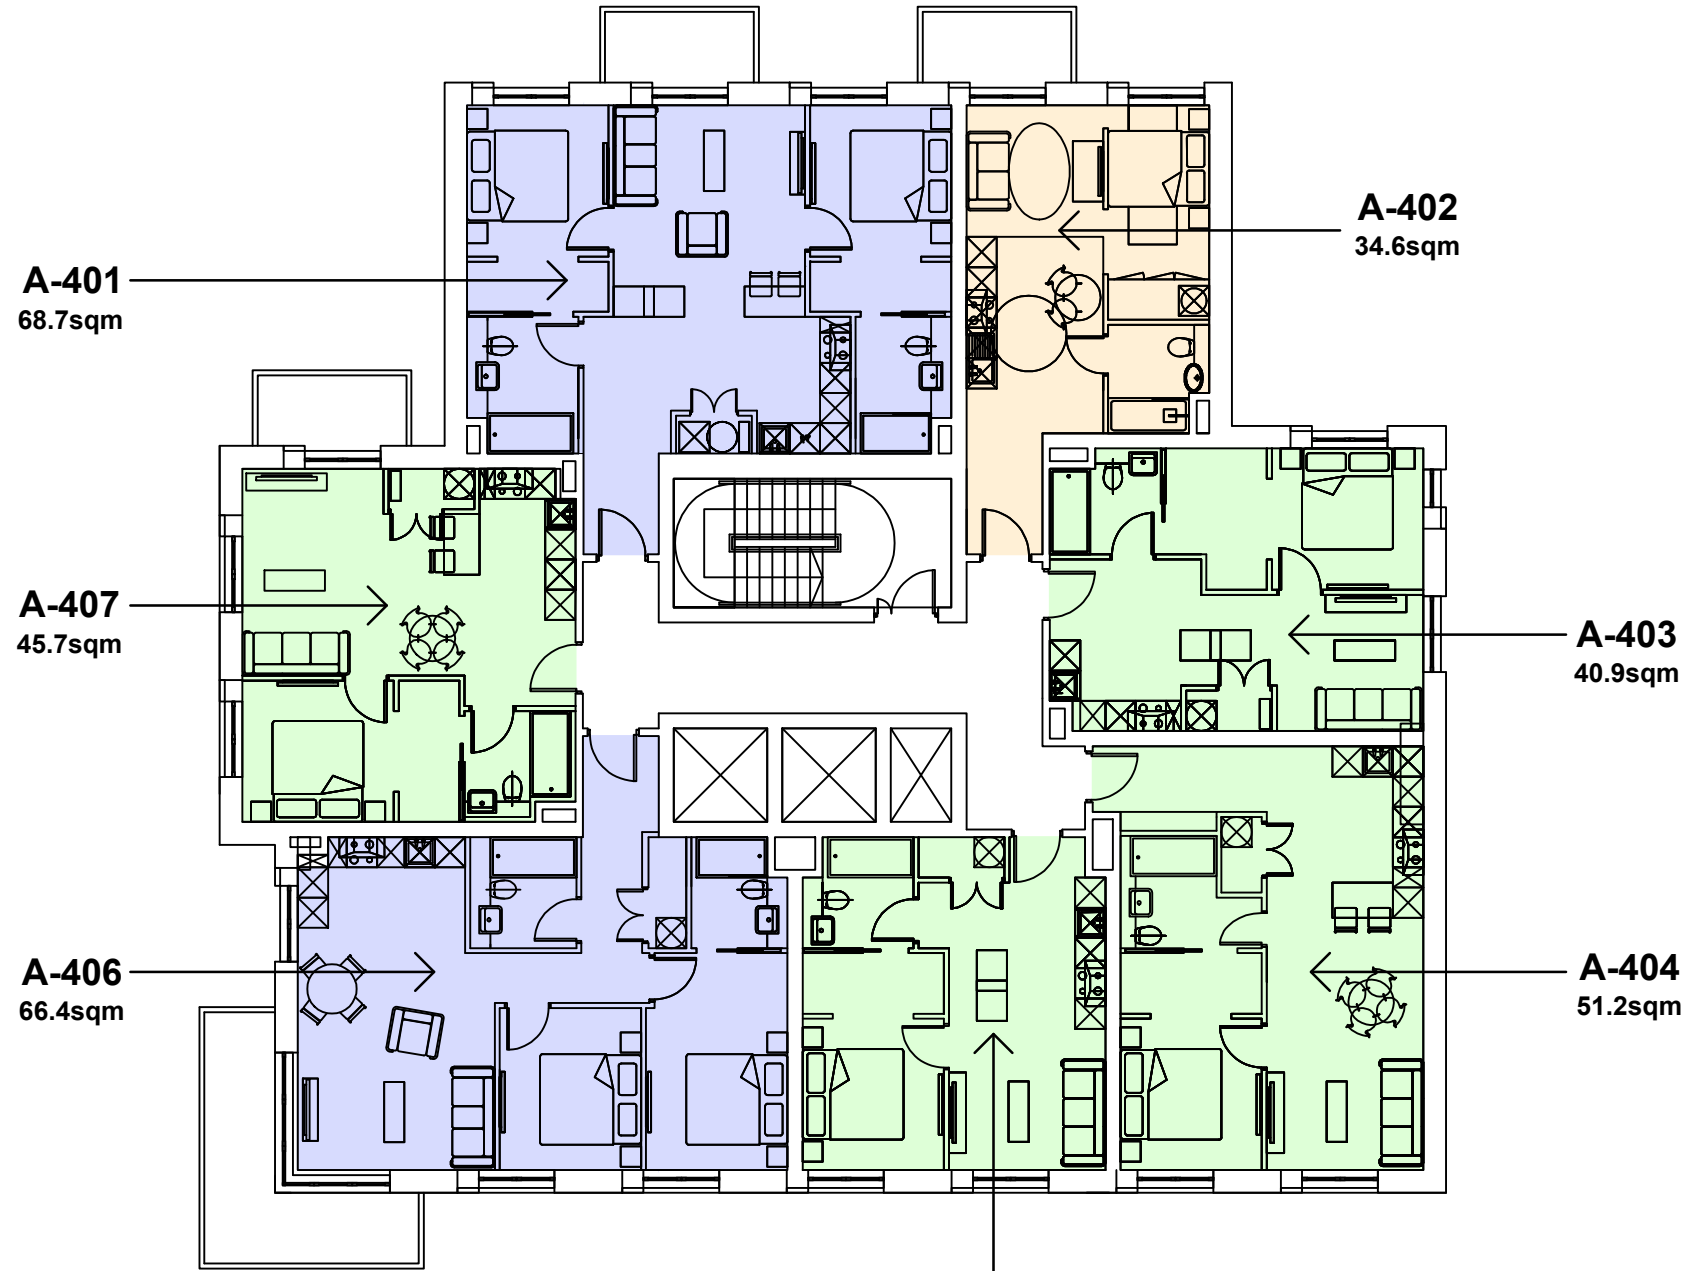


SITE LOCATION PLAN
scale 1:2500

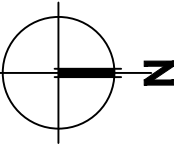

BLOCK A
FOURTH FLOOR PLAN
scale 1:150

A-401
68.7sqm

A-402
34.6sqm

A-407
45.7sqm

A-403
40.9sqm

A-406
66.4sqm

A-404
51.2sqm

A-405
39.0sqm

- studio
- 1 bed apartment
- 2 bed apartment
- building curtilage
- site boundary

