



**SITE LOCATION PLAN**  
scale 1:2500

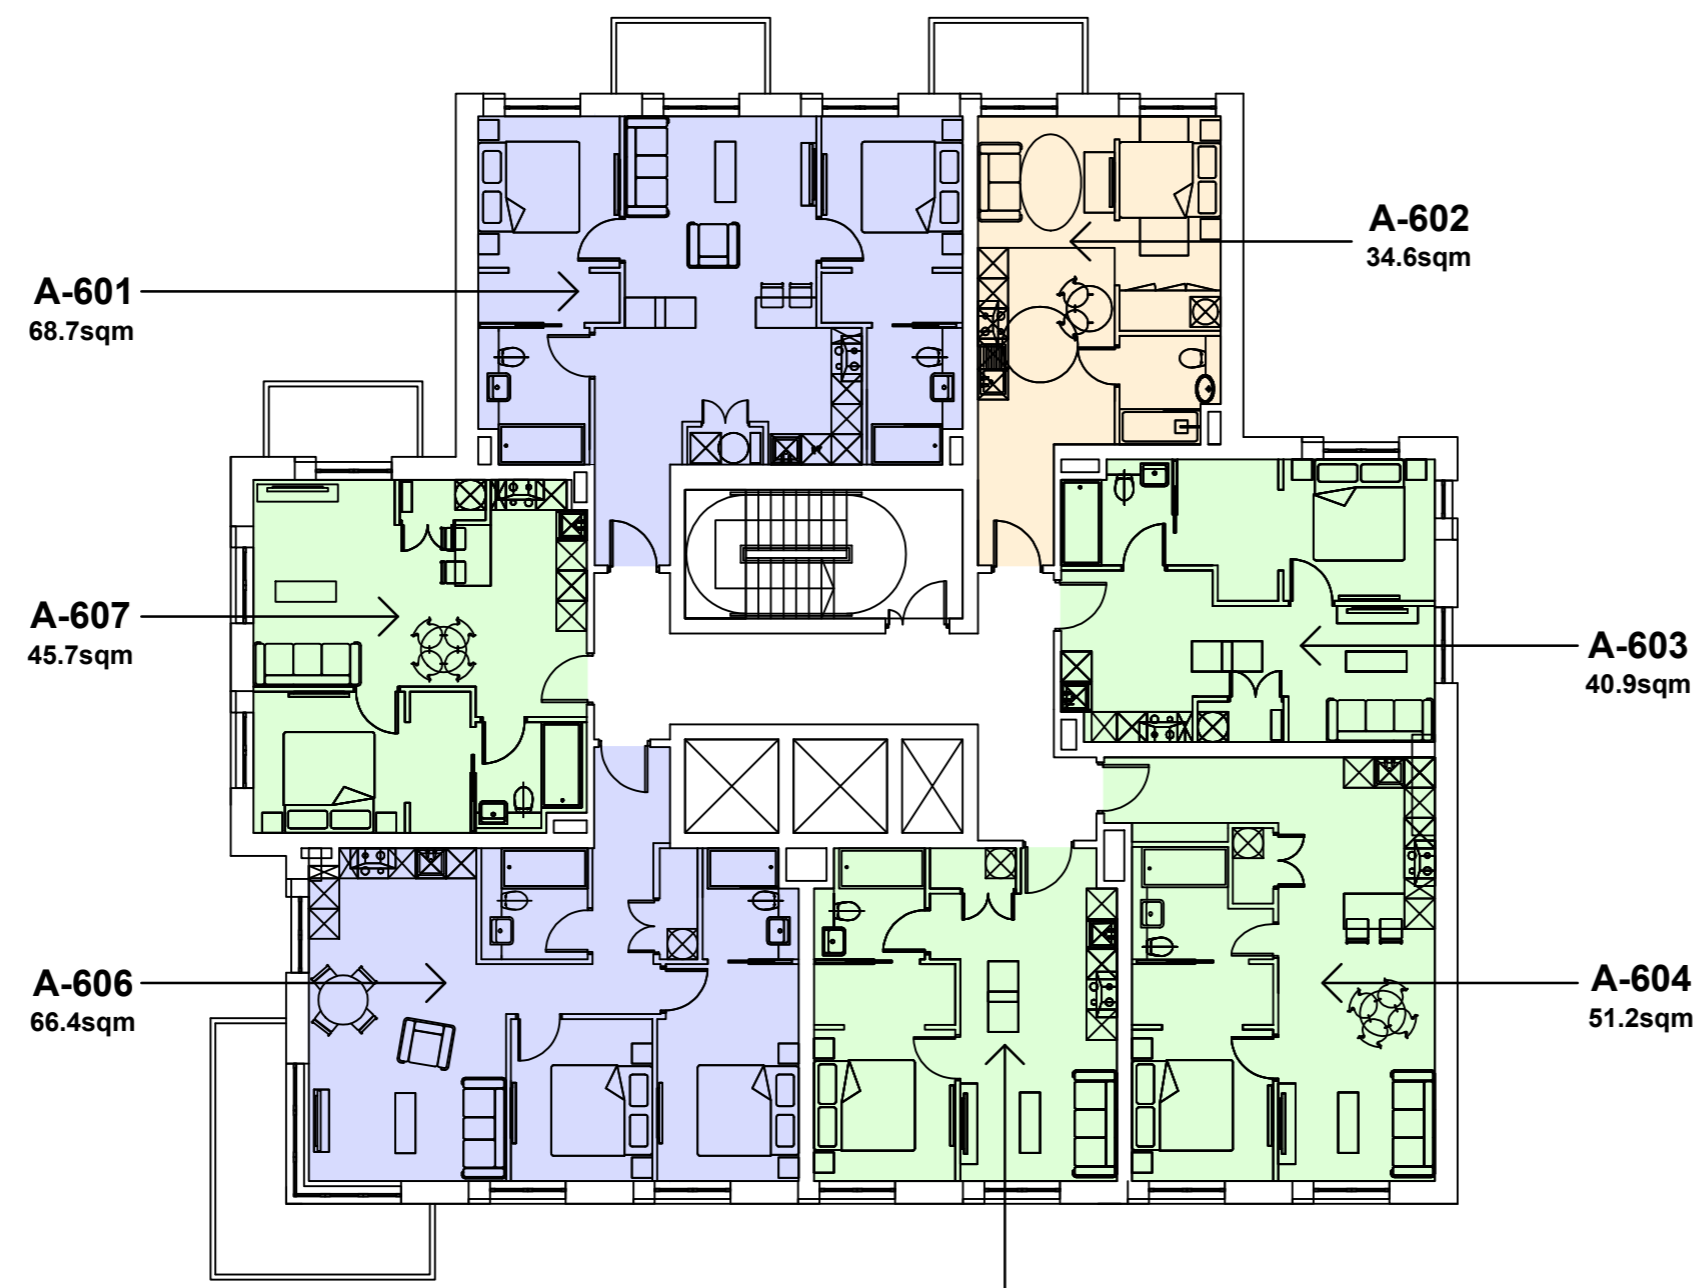

**BLOCK A**  
**SIXTH FLOOR PLAN**  
scale 1:150

- studio
- 1 bed apartment
- 2 bed apartment
- building curtilage
- site boundary

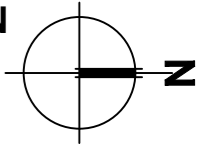