
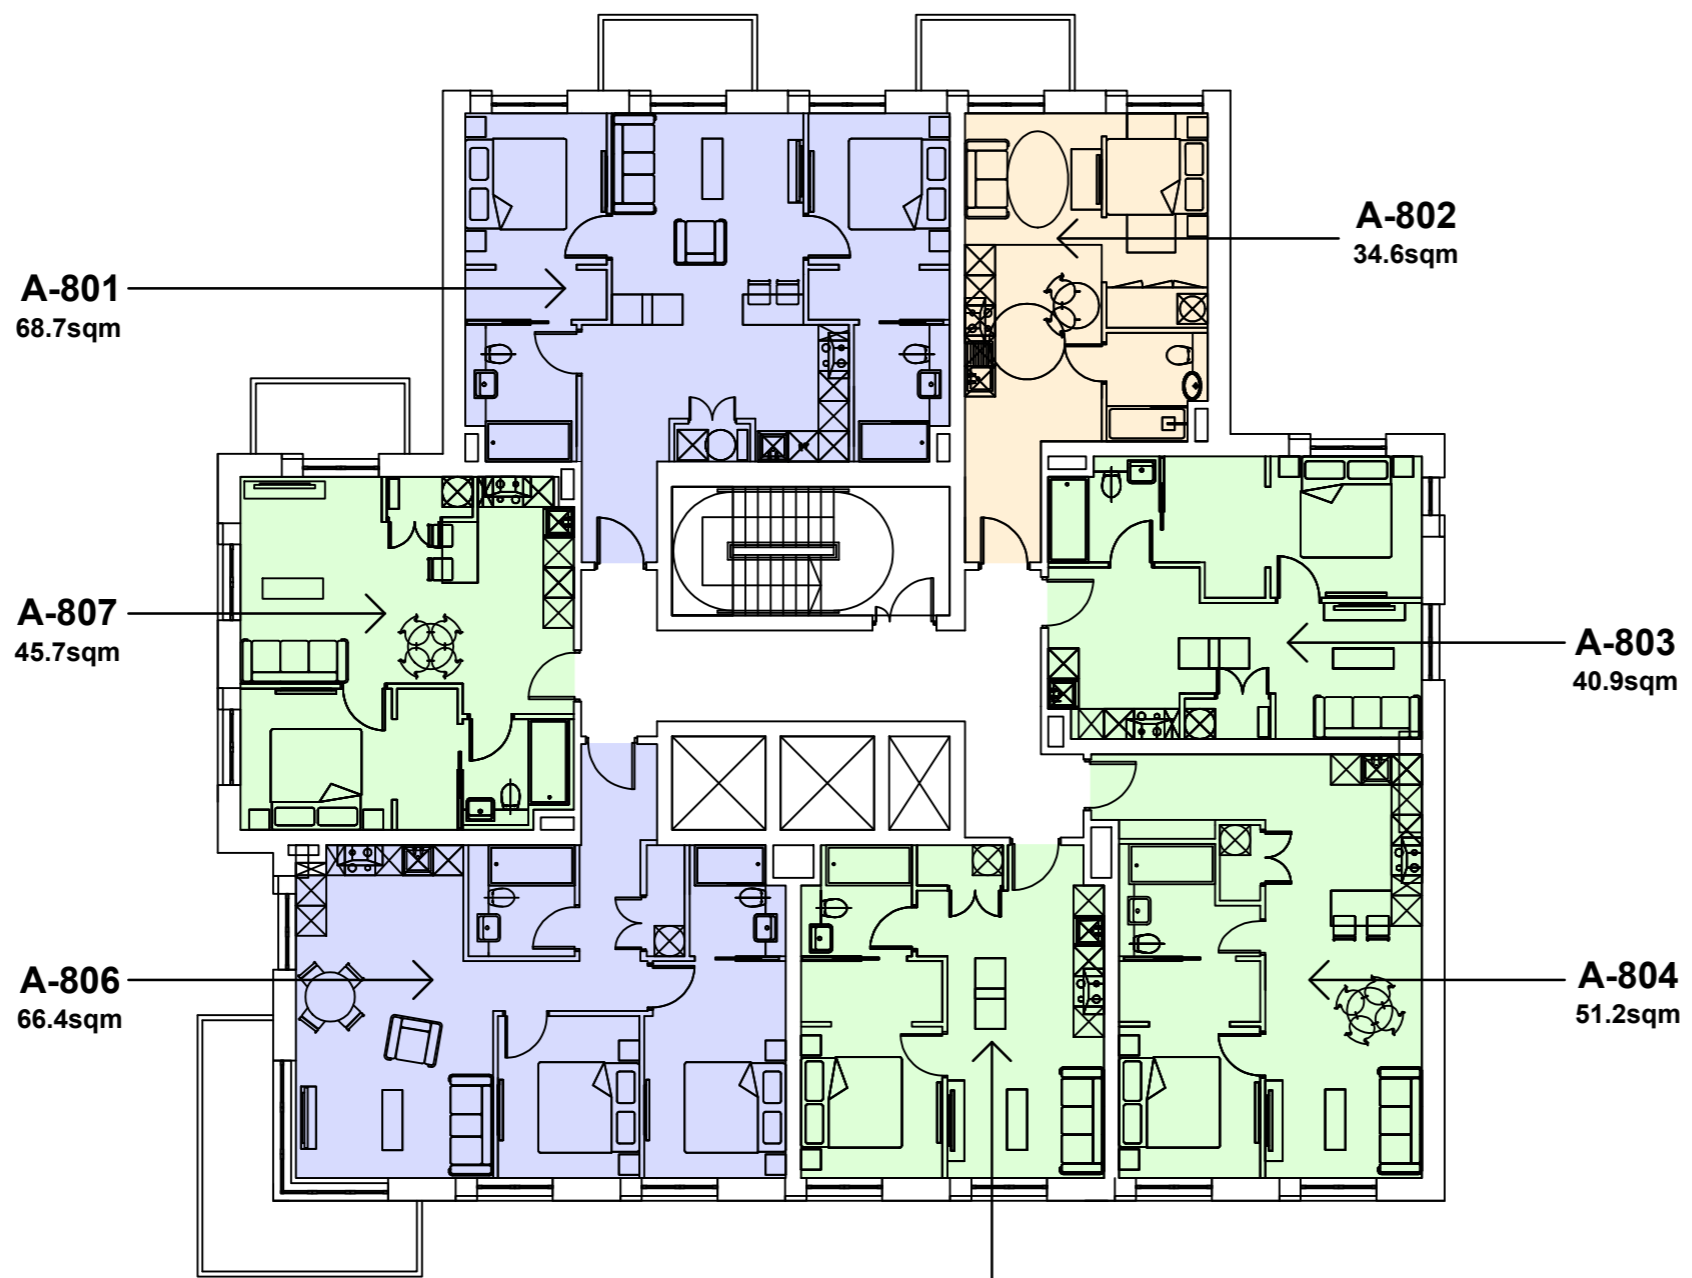


**SITE LOCATION PLAN**  
scale 1:2500

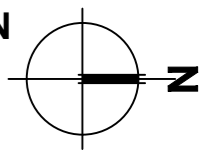

**BLOCK A**  
**EIGHTH FLOOR PLAN**  
scale 1:150

**A-801**  
68.7sqm

**A-802**  
34.6sqm

**A-807**  
45.7sqm

**A-803**  
40.9sqm

**A-806**  
66.4sqm

**A-804**  
51.2sqm

**A-805**  
39.0sqm

- studio
- 1 bed apartment
- 2 bed apartment
- building curtilage
- site boundary

