


# قنتو VENTO TOWER

## GROUND FLOOR PLAN

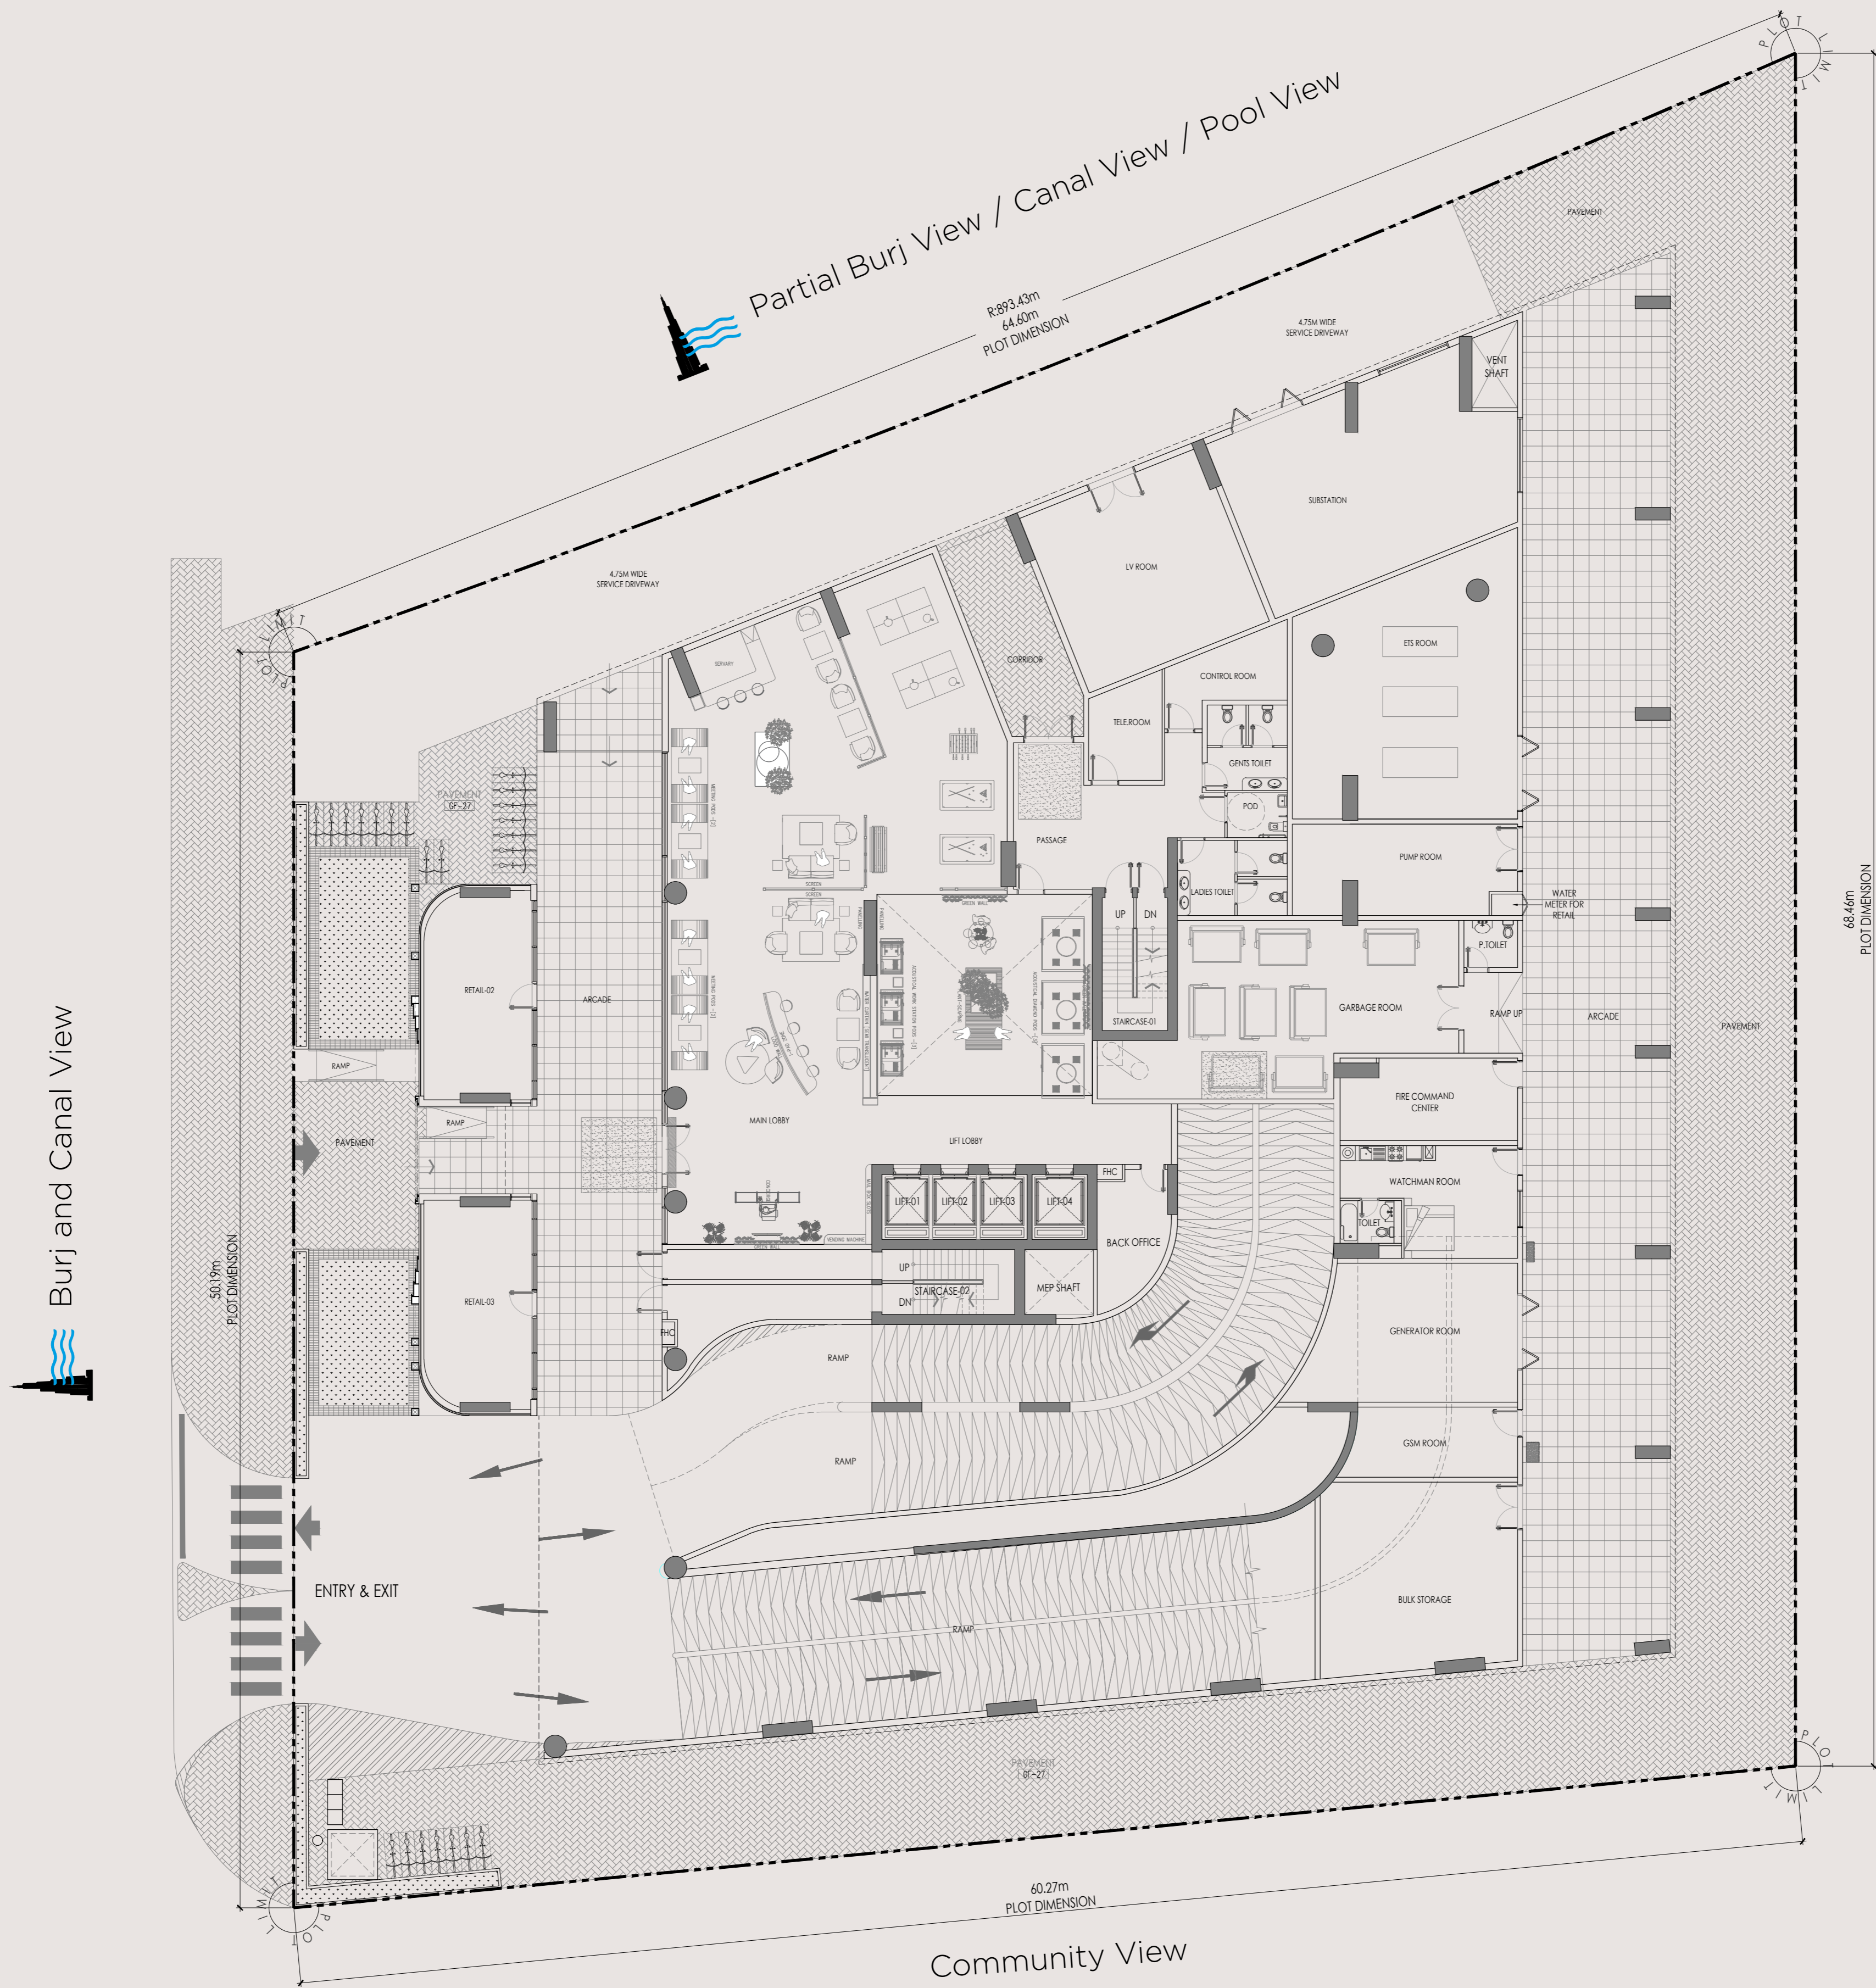


<p>Key Plan:</p>	<p>Project Title: <b>VENTO TOWER (B+G+3P+19+R)</b></p>
	<p>Plot No.: 3460252</p>
	<p>Locality: BUSINESS BAY</p>
	<p>Scale : 1:150 @ A1</p>

DISCLAIMER 1. All dimensions are in imperial and metric, and measured from finish to finish excluding construction tolerances. 2. All materials, dimensions and drawings are approximate only. 3. Information is subject to change without notice, at developer's absolute discretion. 4. Actual area may vary from the stated area. 5. Drawings are not to scale. 6. All images used are for illustrative purposes only and do not represent the actual size, features, specifications, fittings and furnishing. 7. The developer reserves the right to make revisions or alterations, at its absolute discretion, without any liability whatsoever.



# قنتو VENTO TOWER

## PODIUM 1 FLOOR PLAN

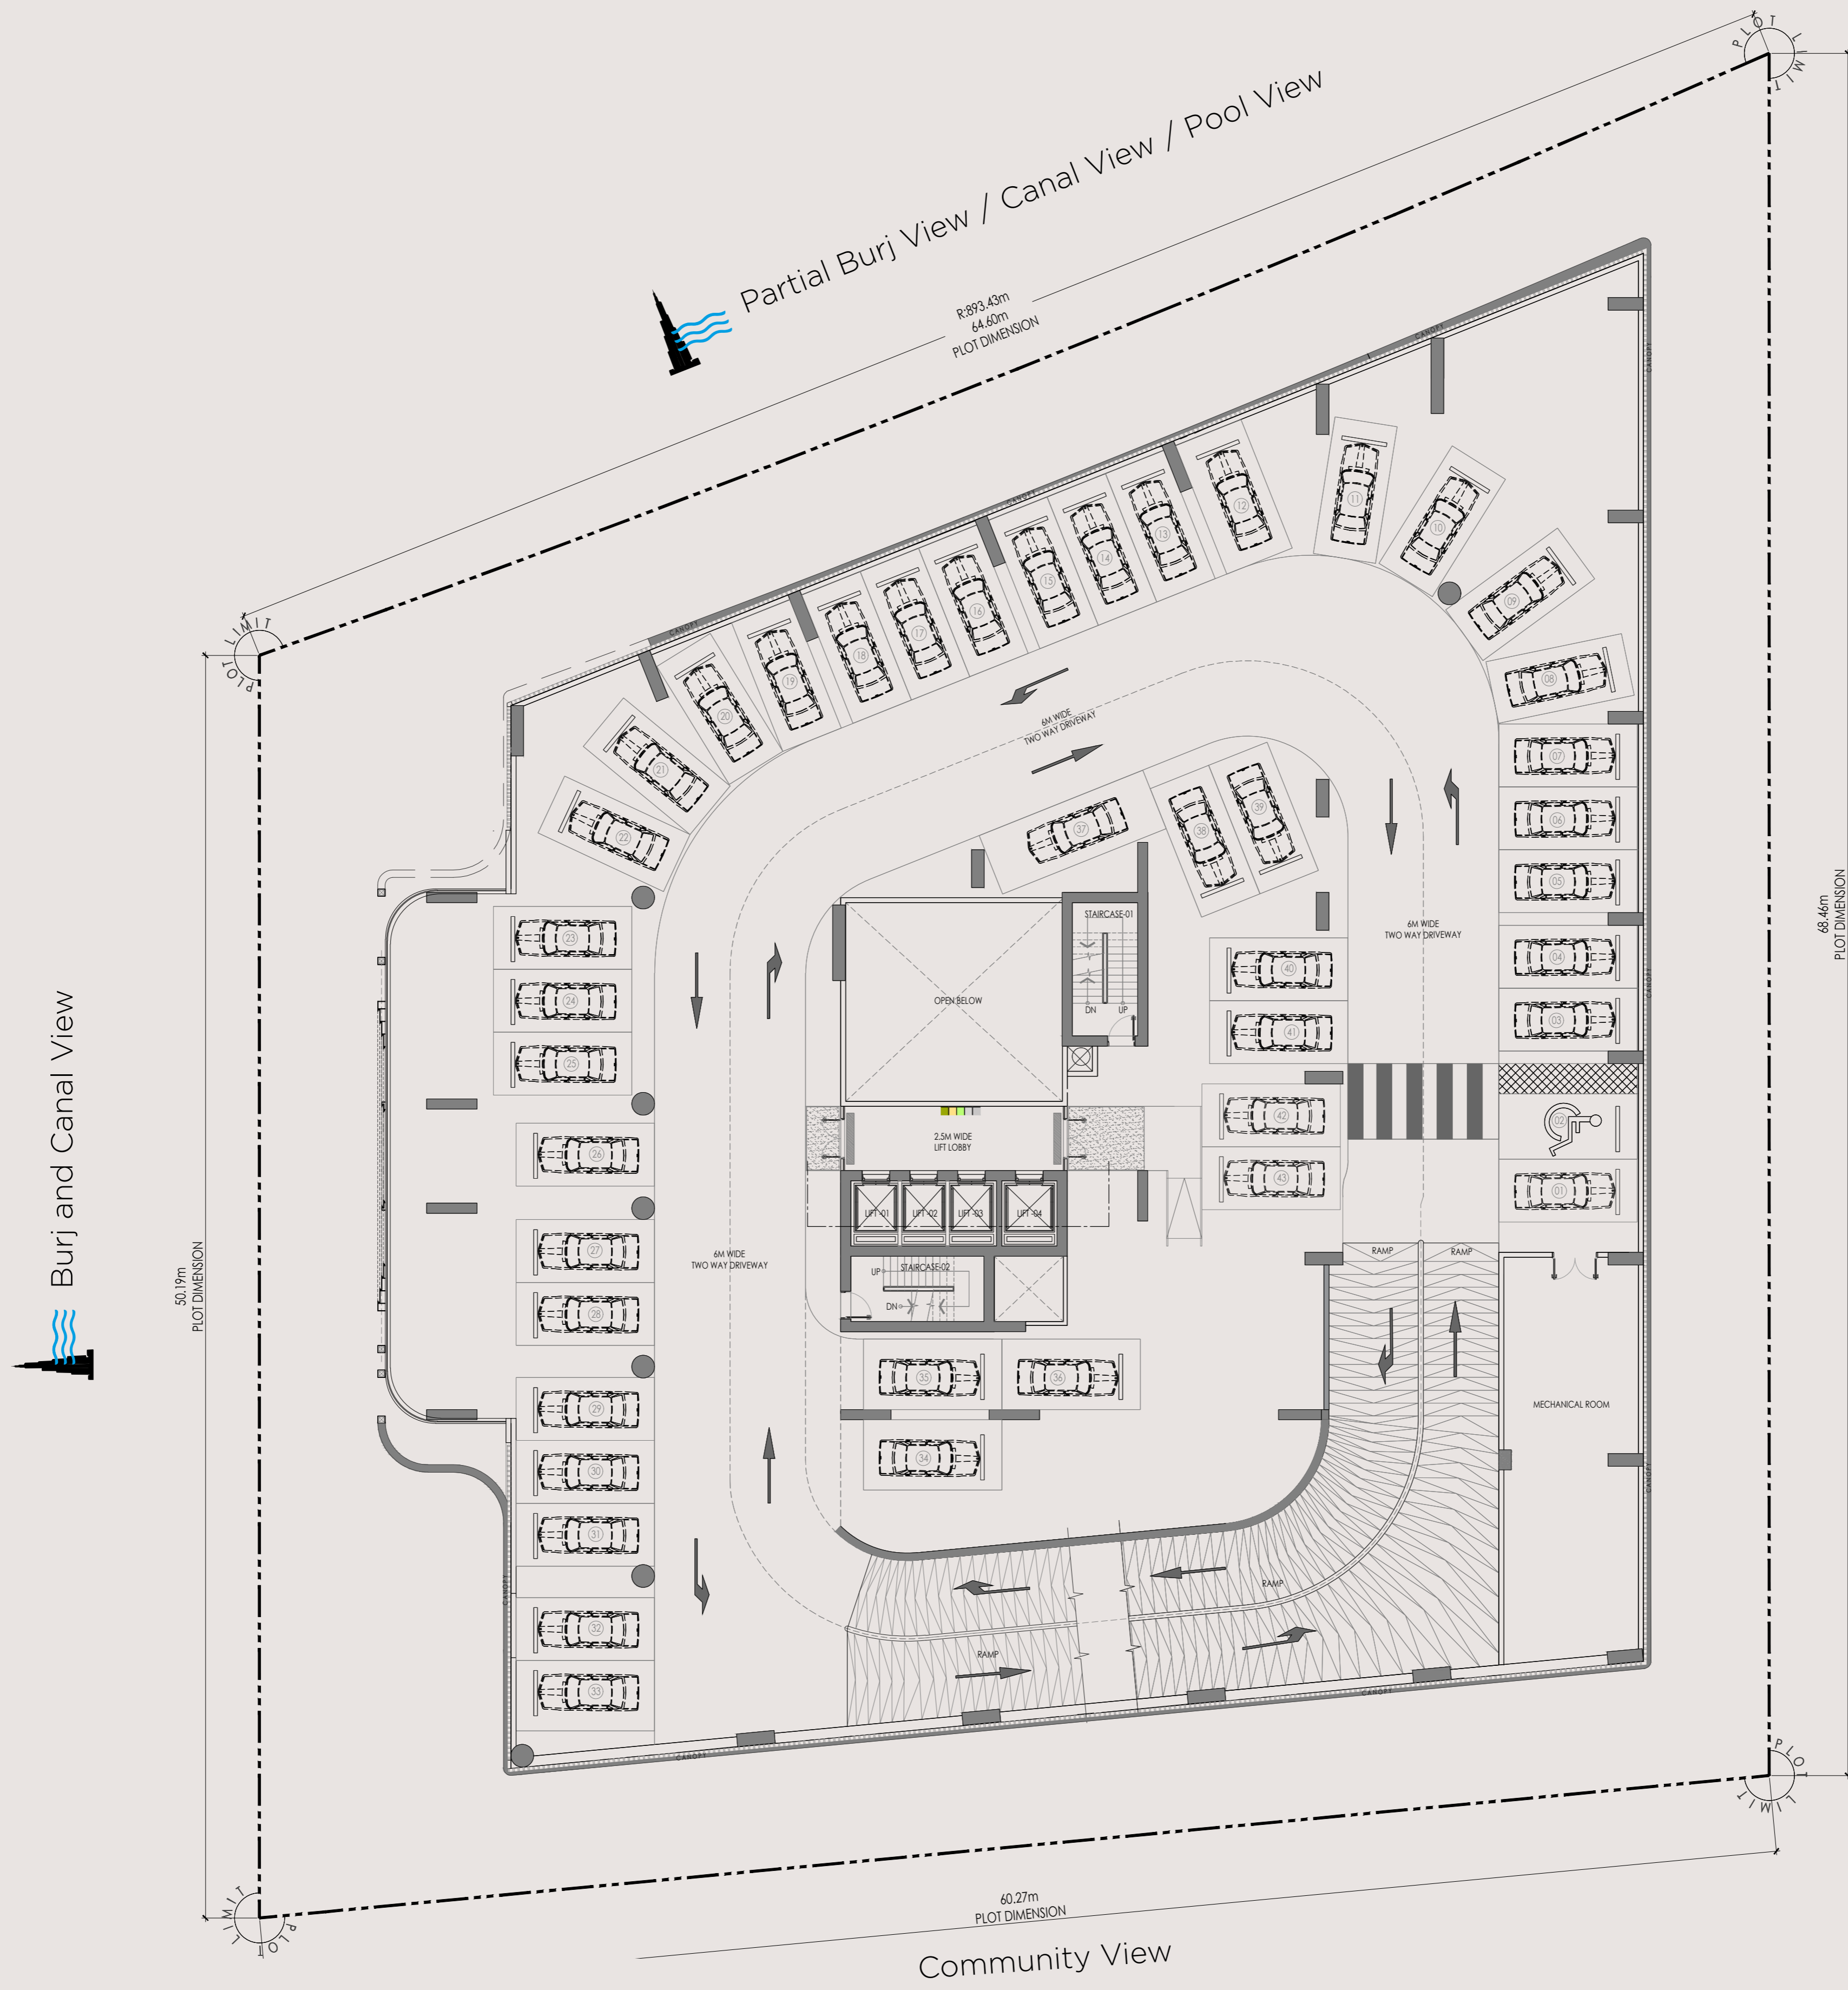

Community Park View

<p>Key Plan:</p>	<p>Project Title: <b>VENTO TOWER (B+G+3P+19+R)</b></p>
	<p>Plot No.: 3460252</p>
	<p>Locality: BUSINESS BAY</p>
	<p>Scale : 1:150 @ A1</p>

DISCLAIMER 1. All dimensions are in imperial and metric, and measured from finish to finish excluding construction tolerances. 2. All materials, dimensions and drawings are approximate only. 3. Information is subject to change without notice, at developer's absolute discretion. 4. Actual area may vary from the stated area. 5. Drawings are not to scale. 6. All images used are for illustrative purposes only and do not represent the actual size, features, specifications, fittings and furnishing. 7. The developer reserves the right to make revisions or alterations, at its absolute discretion, without any liability whatsoever.



# قنتو VENTO TOWER

## PODIUM 2 FLOOR PLAN



Community View

<p>Key Plan:</p>	<p>Project Title: <b>VENTO TOWER (B+G+3P+19+R)</b></p>
	<p>Plot No.: 3460252</p>
	<p>Locality: BUSINESS BAY</p>
	<p>Scale : 1:150 @ A1</p>

DISCLAIMER 1. All dimensions are in imperial and metric, and measured from finish to finish excluding construction tolerances. 2. All materials, dimensions and drawings are approximate only. 3. Information is subject to change without notice, at developer's absolute discretion. 4. Actual area may vary from the stated area. 5. Drawings are not to scale. 6. All images used are for illustrative purposes only and do not represent the actual size, features, specifications, fittings and furnishing. 7. The developer reserves the right to make revisions or alterations, at its absolute discretion, without any liability whatsoever.



# قنتو VENTO TOWER

## PODIUM 3 FLOOR PLAN



<p>Key Plan:</p>	<p>Project Title: <b>VENTO TOWER (B+G+3P+19+R)</b></p>
	<p>Plot No.: 3460252</p>
	<p>Locality: BUSINESS BAY</p>
	<p>Scale : 1:150 @ A1</p>

DISCLAIMER 1. All dimensions are in imperial and metric, and measured from finish to finish excluding construction tolerances. 2. All materials, dimensions and drawings are approximate only. 3. Information is subject to change without notice, at developer's absolute discretion. 4. Actual area may vary from the stated area. 5. Drawings are not to scale. 6. All images used are for illustrative purposes only and do not represent the actual size, features, specifications, fittings and furnishing. 7. The developer reserves the right to make revisions or alterations, at its absolute discretion, without any liability whatsoever.



# قنتو VENTO TOWER

## FIRST FLOOR PLAN



- 2 Bedrooms Apartment
- 3 Bedrooms Apartment

<p>Key Plan:</p>	<p>Project Title: <b>VENTO TOWER (B+G+3P+19+R)</b></p>
	<p>Plot No.: 3460252</p>
	<p>Locality: BUSINESS BAY</p>
	<p>Scale : 1:150 @ A1</p>


DISCLAIMER 1. All dimensions are in imperial and metric, and measured from finish to finish excluding construction tolerances. 2. All materials, dimensions and drawings are approximate only. 3. Information is subject to change without notice, at developer's absolute discretion. 4. Actual area may vary from the stated area. 5. Drawings are not to scale. 6. All images used are for illustrative purposes only and do not represent the actual size, features, specifications, fittings and furnishing. 7. The developer reserves the right to make revisions or alterations, at its absolute discretion, without any liability whatsoever.



# قنتو VENTO TOWER


## 2ND FLOOR PLAN

 Partial Burj View / Canal View / Pool View

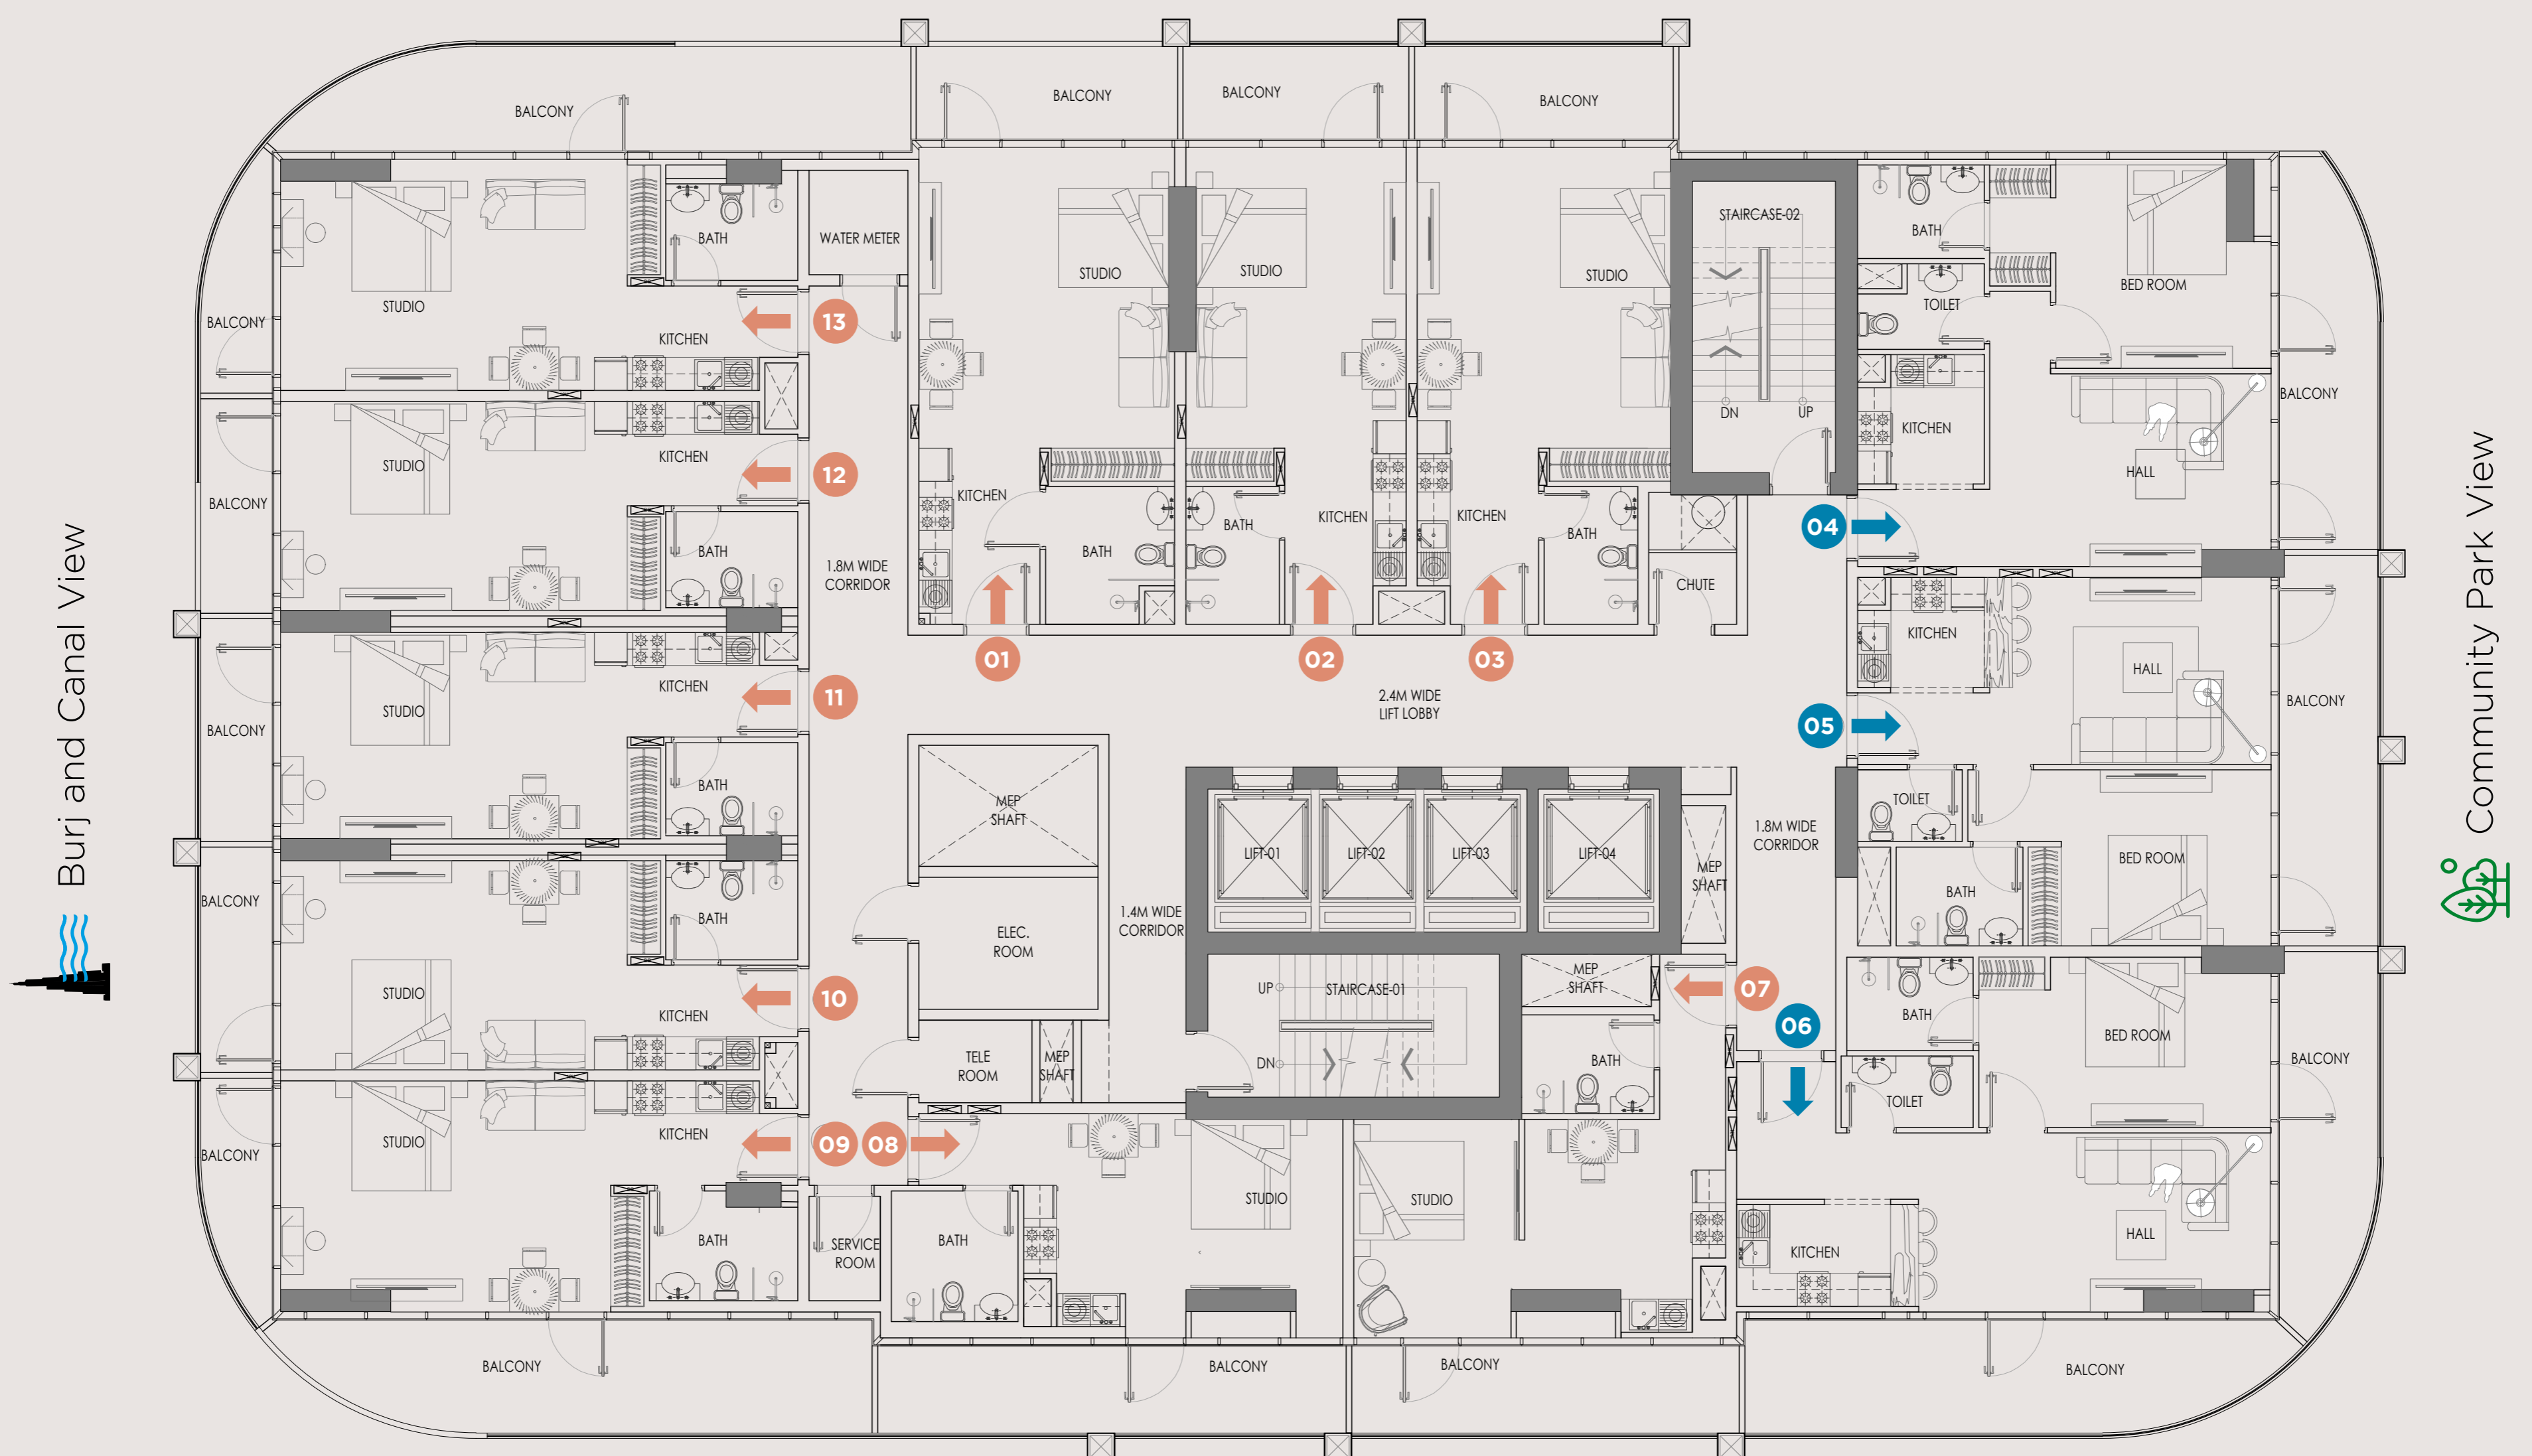

Community View

- Studio Apartment
- 1 Bedroom Apartment


<p>Key Plan:</p> 	<p>Project Title: <b>VENTO TOWER (B+G+3P+19+R)</b></p>
	<p>Plot No.: 3460252</p>
	<p>Locality: BUSINESS BAY</p>
	<p>Scale : 1:150 @ A1</p>

DISCLAIMER 1. All dimensions are in imperial and metric, and measured from finish to finish excluding construction tolerances. 2. All materials, dimensions and drawings are approximate only. 3. Information is subject to change without notice, at developer's absolute discretion. 4. Actual area may vary from the stated area. 5. Drawings are not to scale. 6. All images used are for illustrative purposes only and do not represent the actual size, features, specifications, fittings and furnishing. 7. The developer reserves the right to make revisions or alterations, at its absolute discretion, without any liability whatsoever.

# قنتو VENTO TOWER


## TYPICAL 3RD TO 15TH FLOOR PLAN

 Partial Burj View / Canal View / Pool View

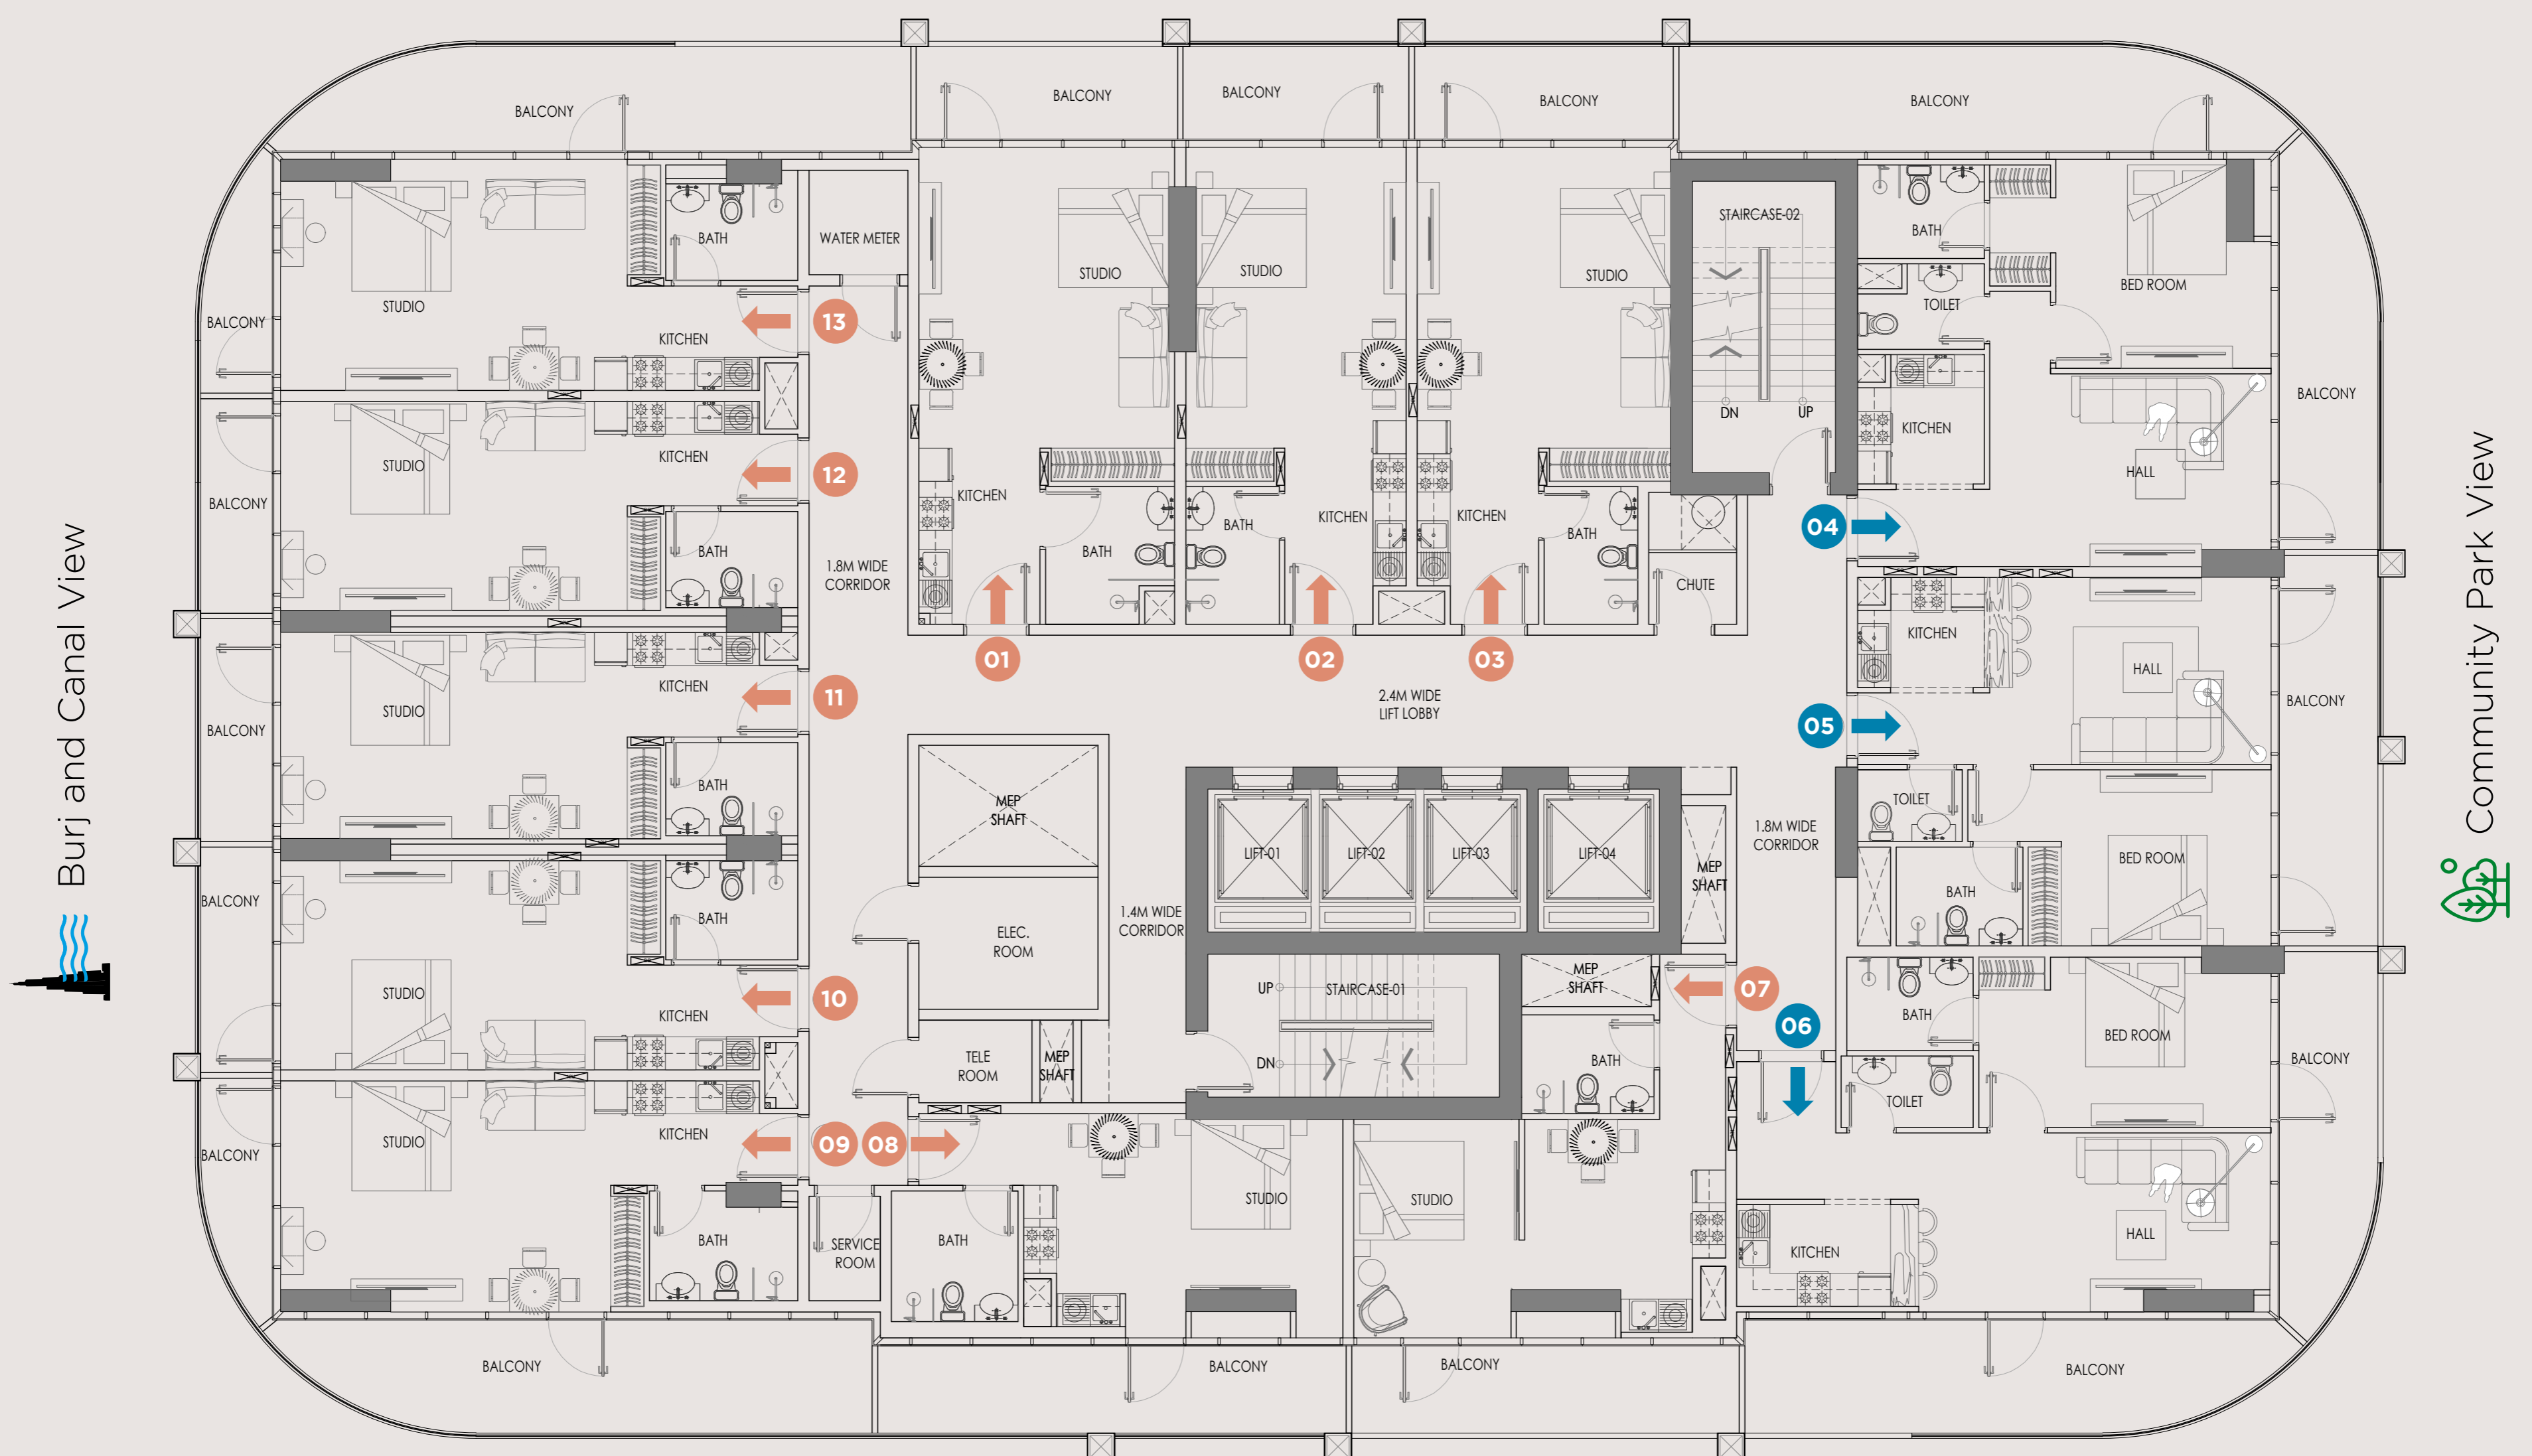

Community View

- Studio Apartment
- 1 Bedroom Apartment

<p>Key Plan:</p> 	<p>Project Title: <b>VENTO TOWER (B+G+3P+19+R)</b></p>
	<p>Plot No.: 3460252</p>
	<p>Locality: BUSINESS BAY</p>
	<p>Scale : 1:150 @ A1</p>


DISCLAIMER 1. All dimensions are in imperial and metric, and measured from finish to finish excluding construction tolerances. 2. All materials, dimensions and drawings are approximate only. 3. Information is subject to change without notice, at developer's absolute discretion. 4. Actual area may vary from the stated area. 5. Drawings are not to scale. 6. All images used are for illustrative purposes only and do not represent the actual size, features, specifications, fittings and furnishing. 7. The developer reserves the right to make revisions or alterations, at its absolute discretion, without any liability whatsoever.



# قنتو VENTO TOWER


## TYPICAL 16TH TO 19TH FLOOR PLAN

 Partial Burj View / Canal View / Pool View

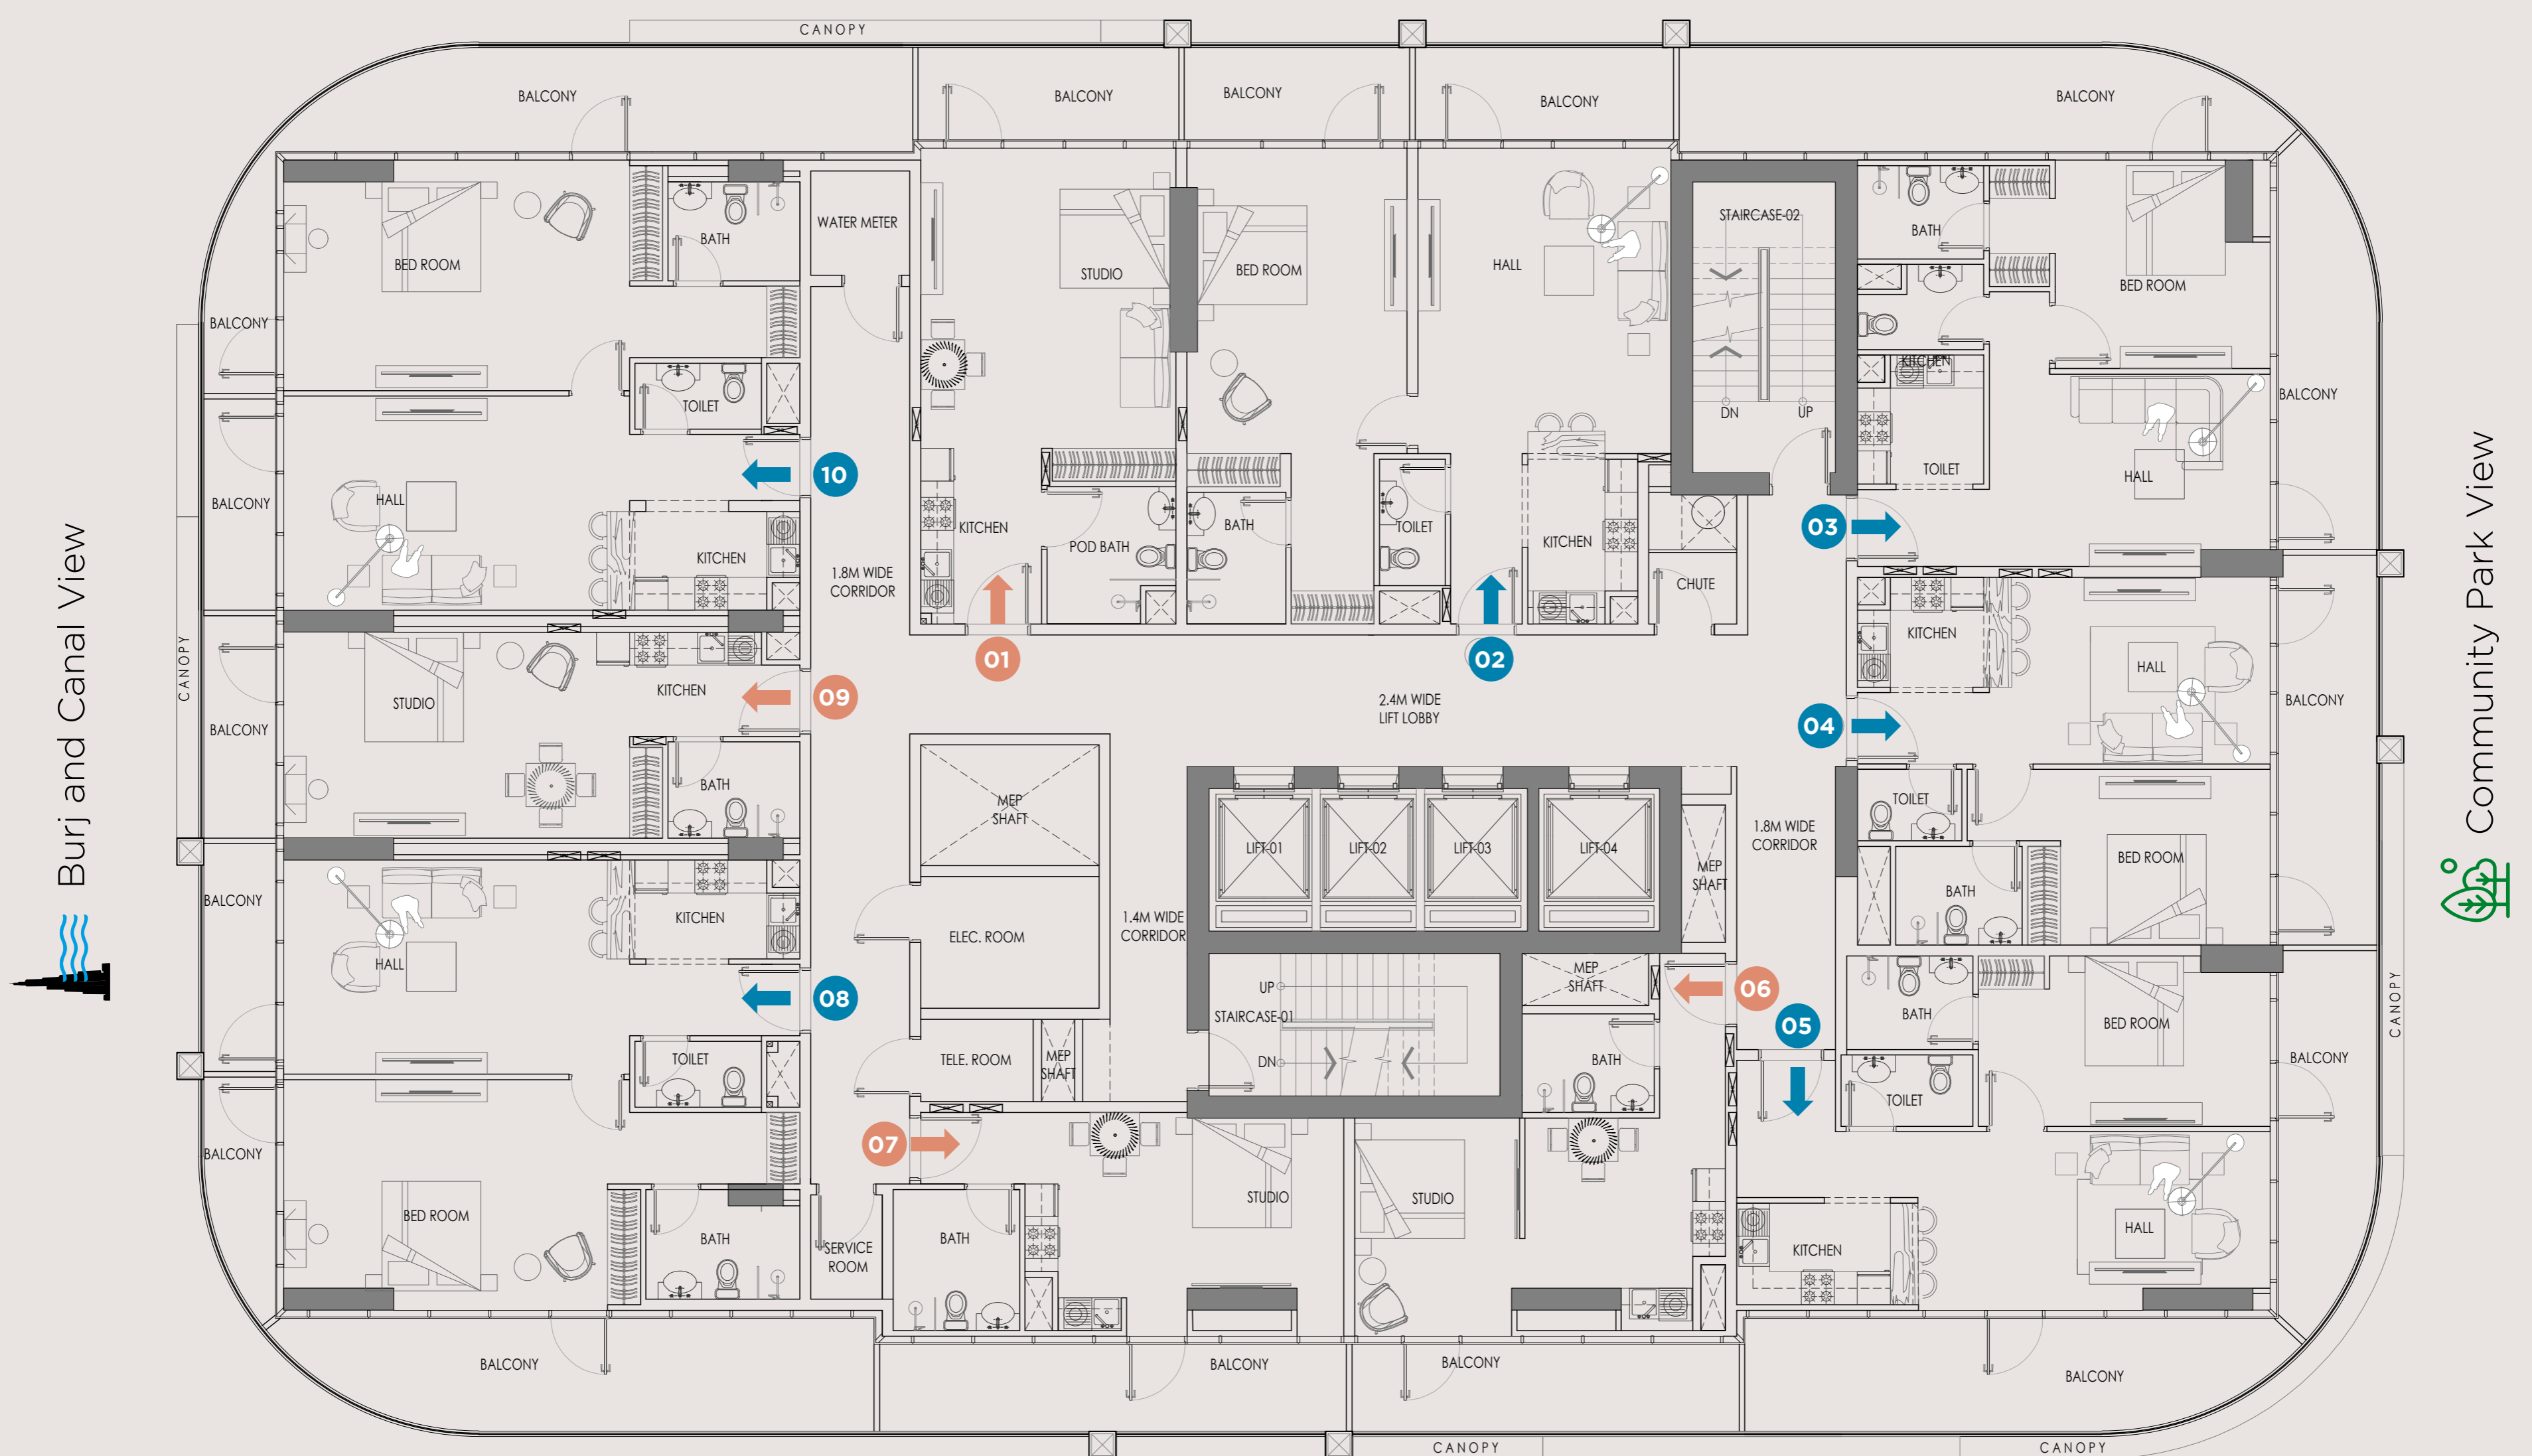

Community View

- Studio Apartment
- 1 Bedroom Apartment

<p>Key Plan:</p> 	<p>Project Title: <b>VENTO TOWER (B+G+3P+19+R)</b></p>
	<p>Plot No.: 3460252</p>
	<p>Locality: BUSINESS BAY</p>
	<p>Scale : 1:150 @ A1</p>

DISCLAIMER 1. All dimensions are in imperial and metric, and measured from finish to finish excluding construction tolerances. 2. All materials, dimensions and drawings are approximate only. 3. Information is subject to change without notice, at developer's absolute discretion. 4. Actual area may vary from the stated area. 5. Drawings are not to scale. 6. All images used are for illustrative purposes only and do not represent the actual size, features, specifications, fittings and furnishing. 7. The developer reserves the right to make revisions or alterations, at its absolute discretion, without any liability whatsoever.