


CALICO HOUSE

POPLAR
RIVERSIDE

E14

URBAN LIVING NATURALLY

2,800 new homes
2.5-acre riverside park
500m riverside walkway
16,000 sq ft of residents' facilities
River, park, and city views

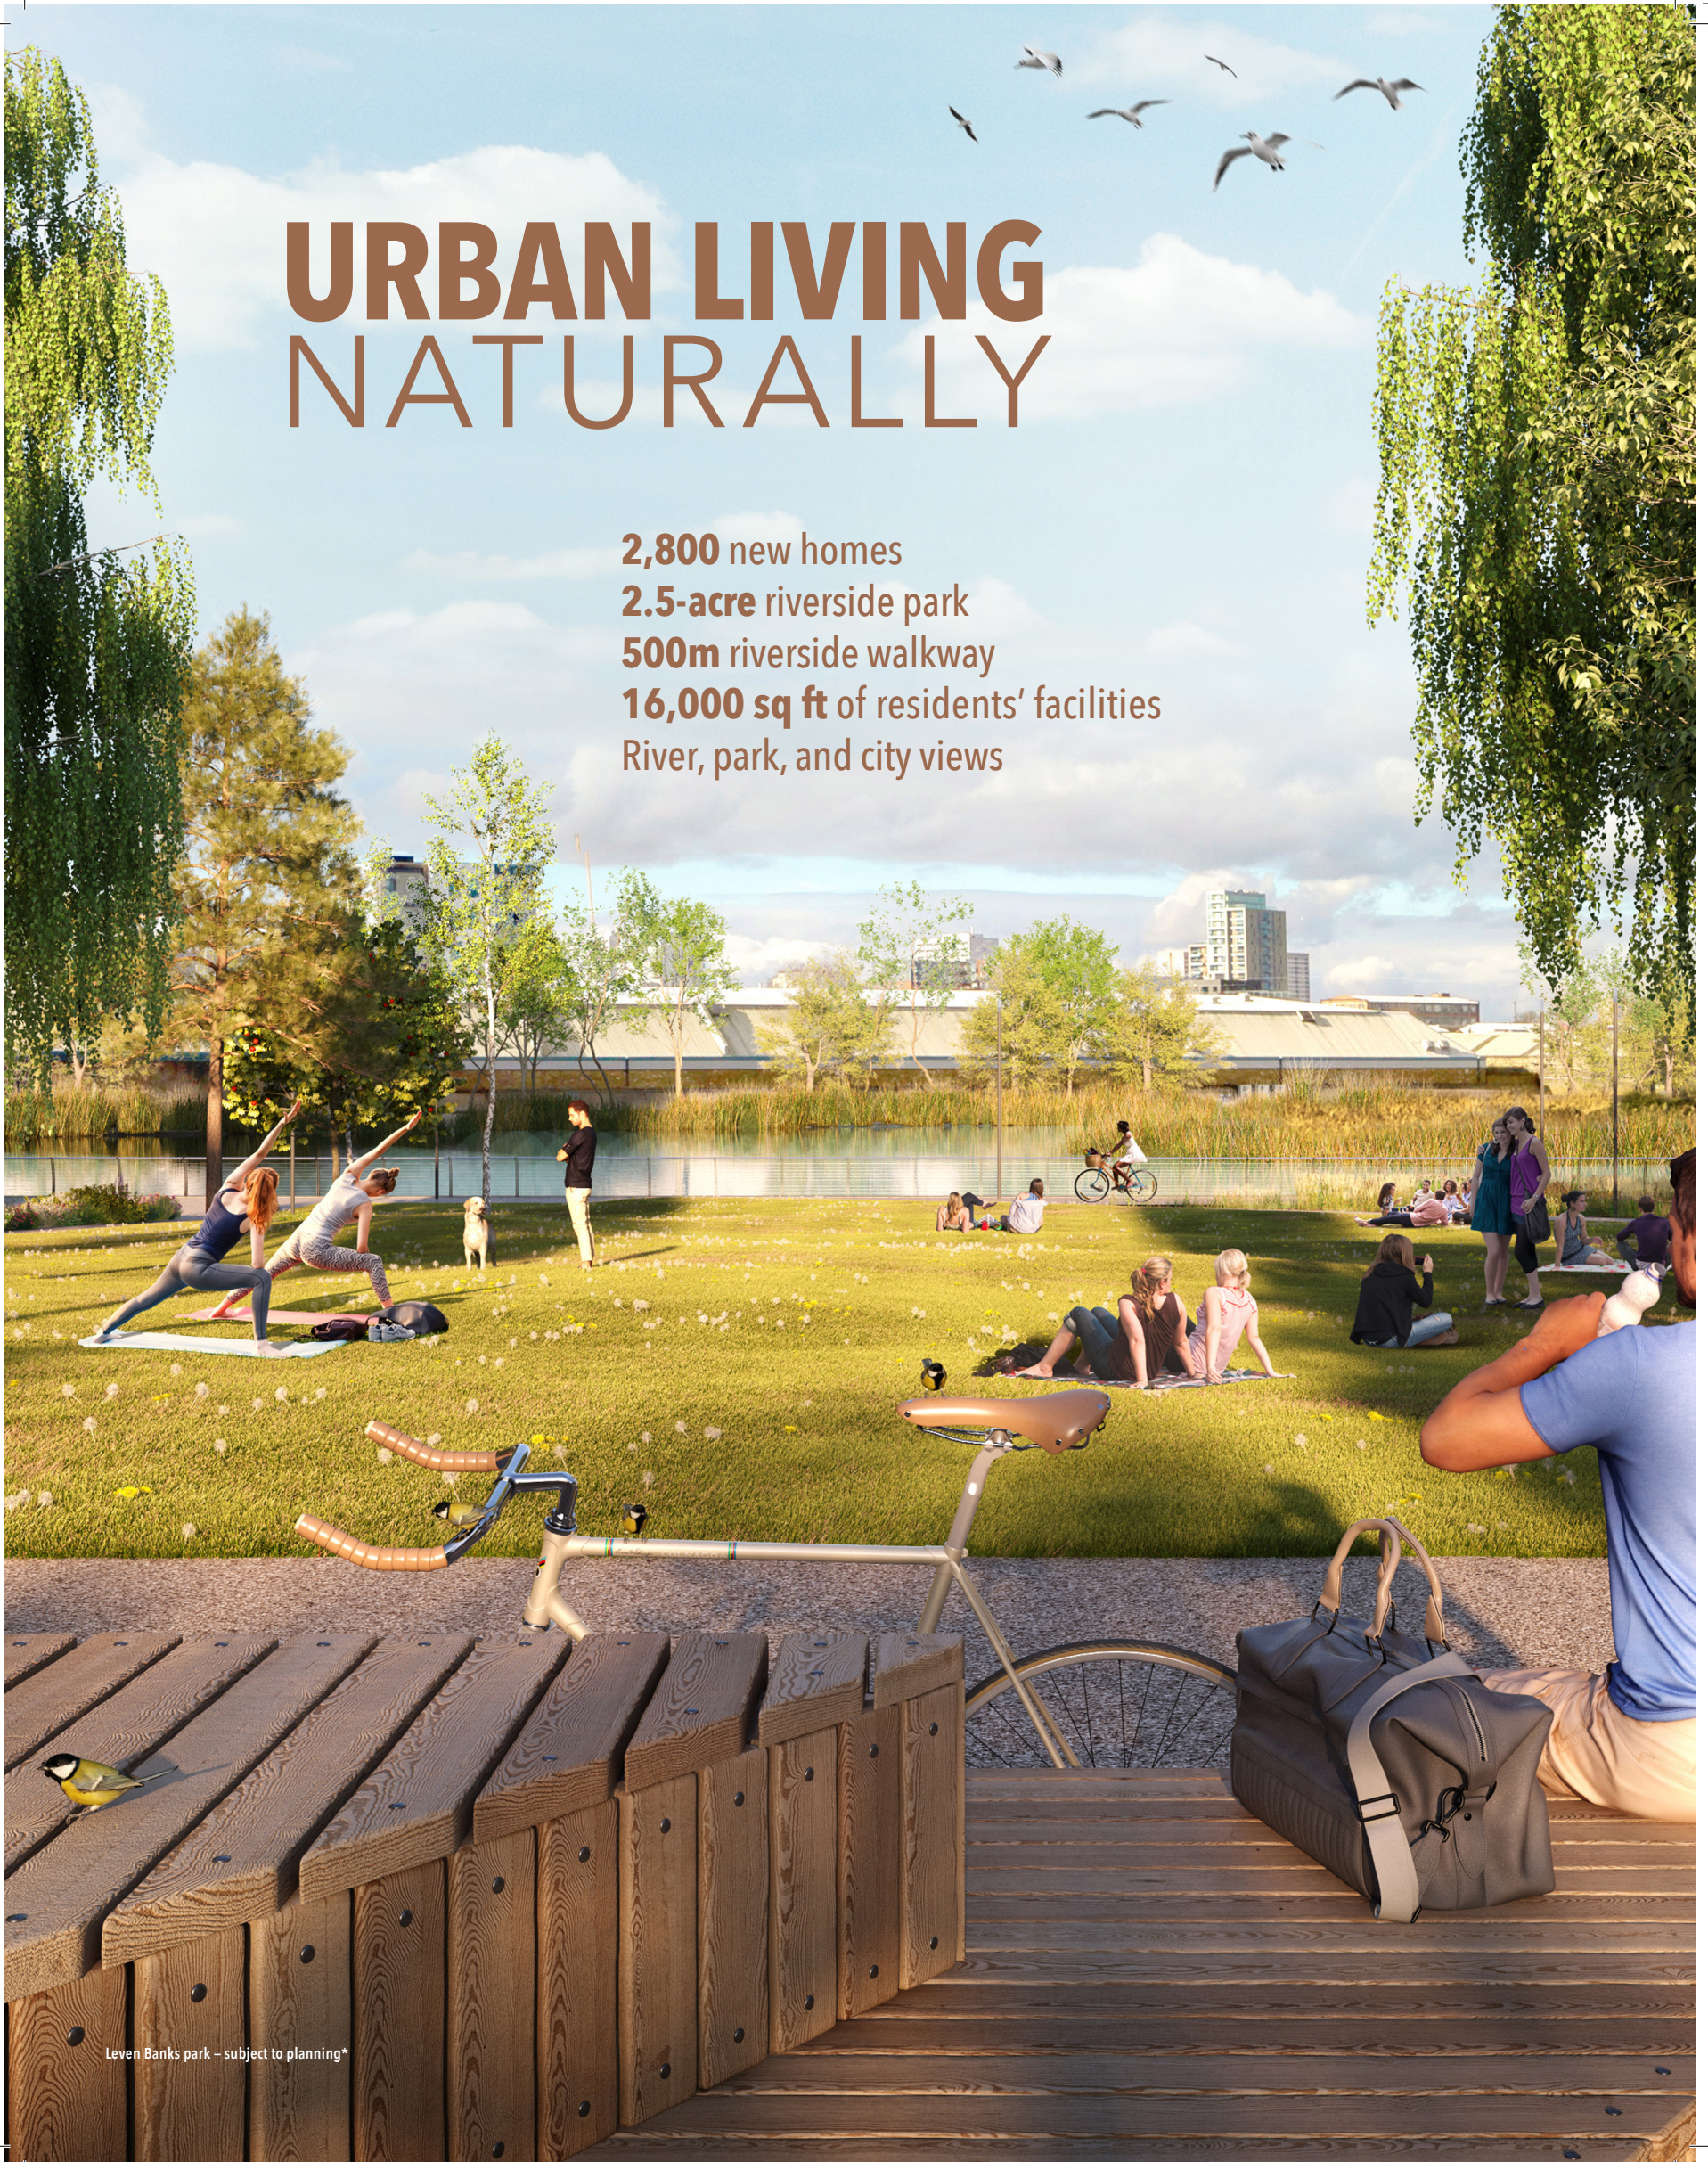



Poplar Riverside*



Cálculo House*

CITY, RIVER, PARK, CLUB INSPIRED BY LIFE SHAPED BY LANDSCAPE

Poplar Riverside is located on the banks of the River Lea just 1.7 miles from Canary Wharf. The scheme will include over 2,800 homes and a 2.5-acre public park, conveniently situated in Zone 2/3.

On foot, Canning Town Underground station is under a mile away, while by bike, Canary Wharf can be reached in 12 minutes and Stratford in 16 minutes.

The 20 acres at Poplar Riverside are being transformed into a genuine indoor/outdoor living experience with over half the area dedicated to green, open space.

The new public square at the centre of Poplar Riverside is primed to host events, whilst the riverside pub, commercial gym, crèche, grocery stores, restaurants, cafés and 500m riverside walkway provide the potential to connect to a proposed new pedestrian bridge* over the river for an easy commute to the City.

The stunning 16,000 sq ft of residents' facilities at The Riverside Club have been designed by award-winning Bergman Interiors. They include a large co-working suite with open plan spaces, meeting rooms and a bar, as well as private outdoor terrace, a lobby-style Great Room, private cinema room and games room.

The first floor Riverside Spa includes a 20m pool, jacuzzi, accompanied by salt and steam rooms, with views of the River Lea.

Poplar Riverside has a clear connection to outdoor living and one of the world's greatest cities. St William has brought together an exciting team of architects, landscape and interior designers to create a vibrant urban village.

Poplar Riverside will create a lifestyle that balances work with home life, excitement with relaxation, and inspirational city living with wildlife. A more natural approach to urban living.

**Poplar Riverside,
created by St William**


*Subject to third party land owners and local authority agreement

CALICO HOUSE

1st

FLOOR


APT.	NO. BEDROOMS	TYPE	Total SQ M	Total SQ FT
1	Suite	008	39.1 sq m	420.8 sq ft
2	2 bedroom	257H	71.2 sq m	766.3 sq ft
3	2 bedroom	257	72.4 sq m	779.3 sq ft
4	1 bedroom	102	50.0 sq m	538.1 sq ft
5	Suite	003	39.3 sq m	423.0 sq ft
6	2 bedroom	206	67.4 sq m	725.4 sq ft
7	1 bedroom	104	55.4 sq m	596.3 sq ft
8	Suite	004	43.1 sq m	463.9 sq ft
9	2 bedroom	258	77.6 sq m	835.2 sq ft
10	Suite	005	39.4 sq m	424.0 sq ft
66	1 bedroom	102H	50.8 sq m	546.8 sq ft
69	Suite	007	39.3 sq m	423.0 sq ft
70	1 bedroom	105	67.6 sq m	727.6 sq ft
71	1 bedroom	106	66.9 sq m	720.1 sq ft
72	Suite	006	44.7 sq m	481.1 sq ft
73	1 bedroom	107	59.3 sq m	638.3 sq ft
76	1 bedroom	114	56.2 sq m	604.9 sq ft

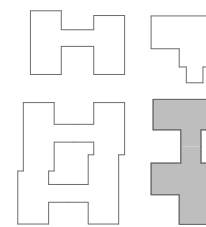

- 1 bedroom suite
- 1 bedroom apartment
- 2 bedroom apartment
- Shared ownership

POPLAR RIVERSIDE

Leven Banks,
Lea Tide Path,
River Lea

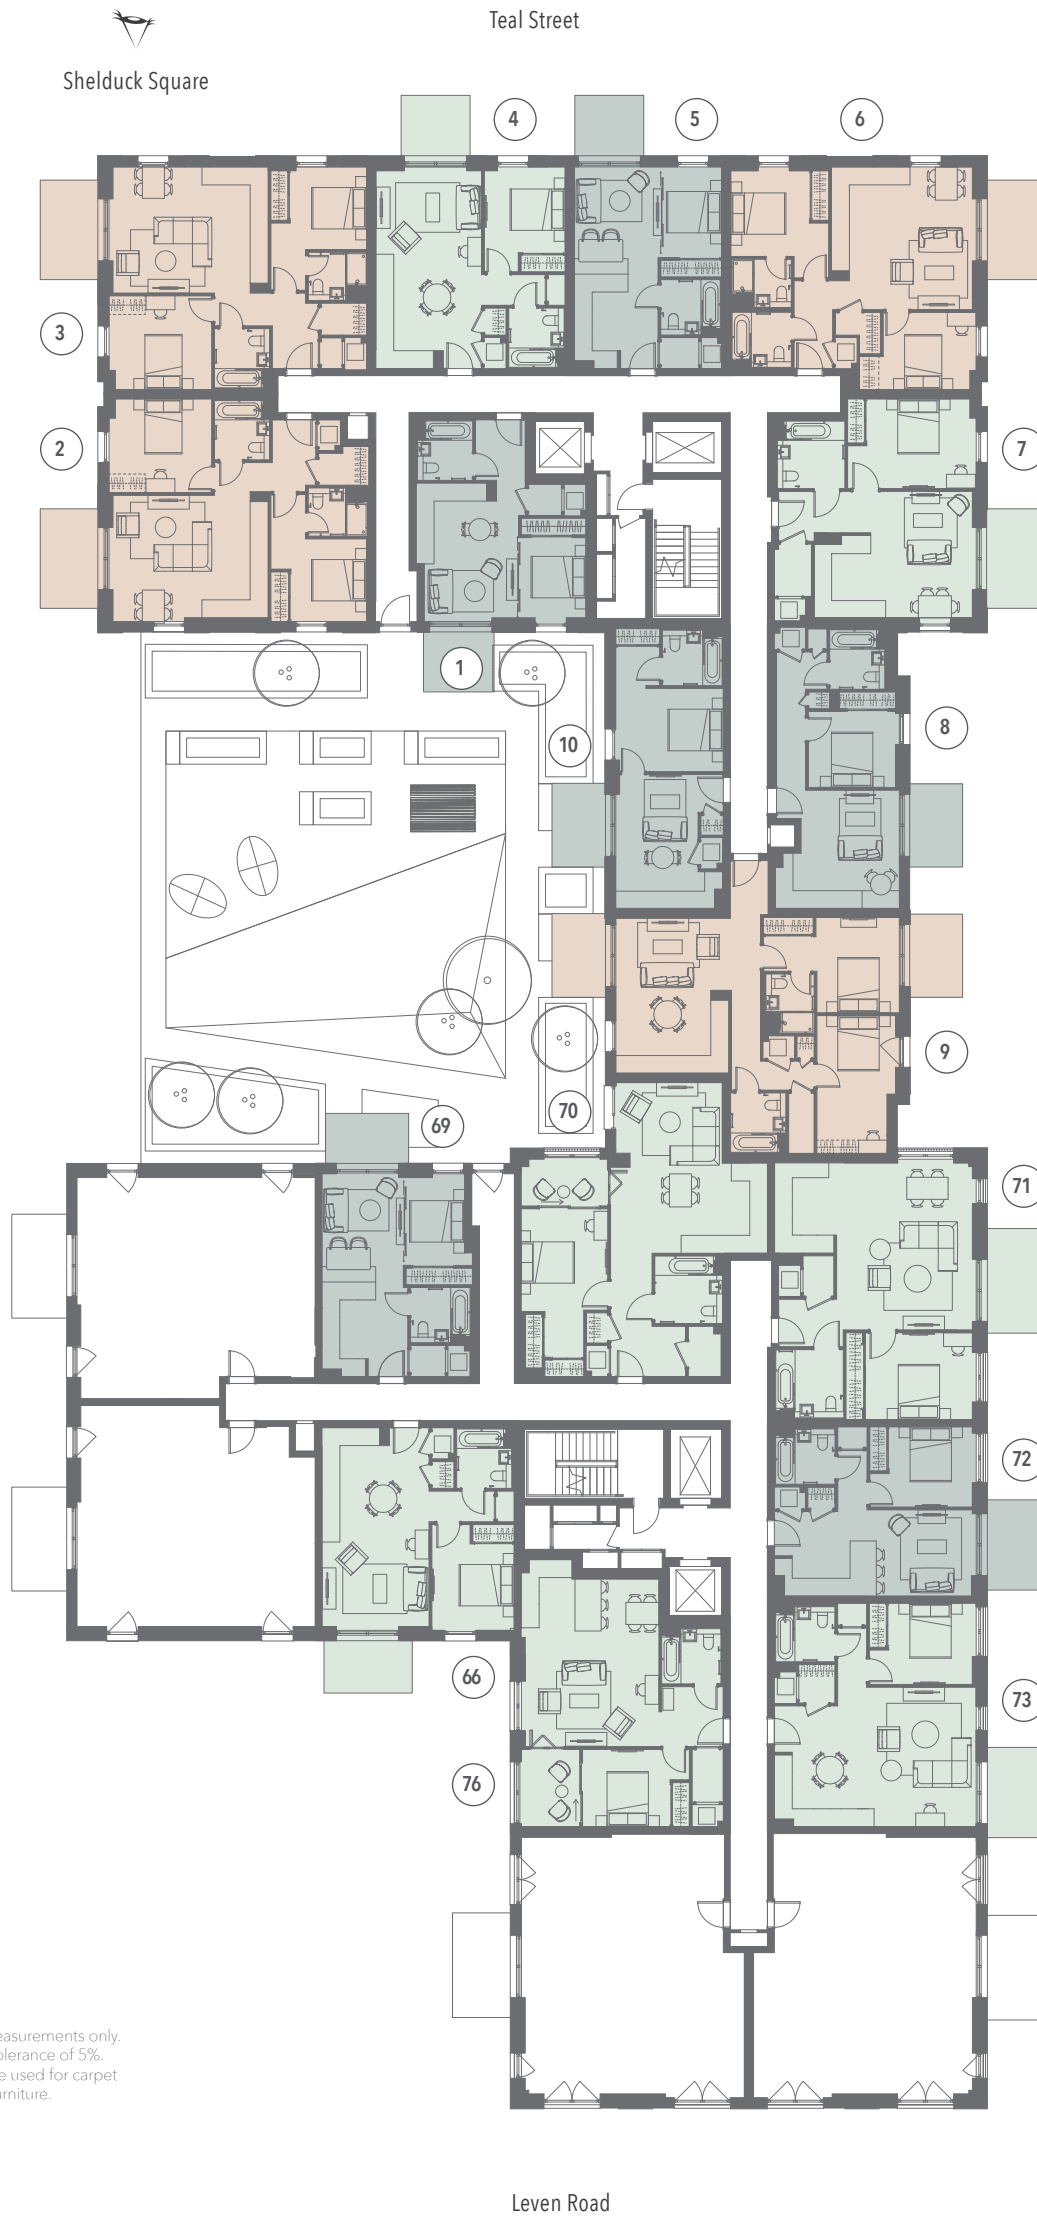


Floorplans are for approximate measurements only.
Measurements may vary within a tolerance of 5%.
Dimensions are not intended to be used for carpet
sizes, appliance sizes or items of furniture.

2ND+3RD

FLOORS

APT.	NO. BEDROOMS	TYPE	Total SQ M	Total SQ FT
11 / 21	1 bedroom	109	50.2 sq m	540.3 sq ft
12 / 22	2 bedroom	257H	71.2 sq m	766.3 sq ft
13 / 23	2 bedroom	257	72.4 sq m	779.3 sq ft
14 / 24	1 bedroom	102	50.0 sq m	538.1 sq ft
80 / 91				
15 / 25	Suite	003	39.3 sq m	423.0 sq ft
16 / 26	2 bedroom	206	67.4 sq m	725.4 sq ft
17 / 27	1 bedroom	104	55.4 sq m	596.3 sq ft
18 / 28	Suite	004	43.1 sq m	463.9 sq ft
19 / 29	2 bedroom	258	77.6 sq m	835.2 sq ft
20 / 30	Suite	005	39.4 sq m	424.0 sq ft
77 / 88	1 bedroom	102H	50.8 sq m	546.8 sq ft
81 / 92	1 bedroom	105	67.6 sq m	727.6 sq ft
82 / 93	1 bedroom	106	66.9 sq m	720.1 sq ft
83 / 94	Suite	006	44.7 sq m	481.1 sq ft
84 / 95	1 bedroom	107	59.3 sq m	638.3 sq ft
87 / 98	1 bedroom	114	56.2 sq m	604.9 sq ft


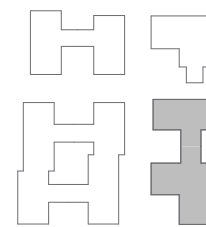


- 1 bedroom suite
- 1 bedroom apartment
- 2 bedroom apartment
- Shared ownership

Leven Banks,
Lea Tide Path,
River Lea

Shelduck Square

Teal Street

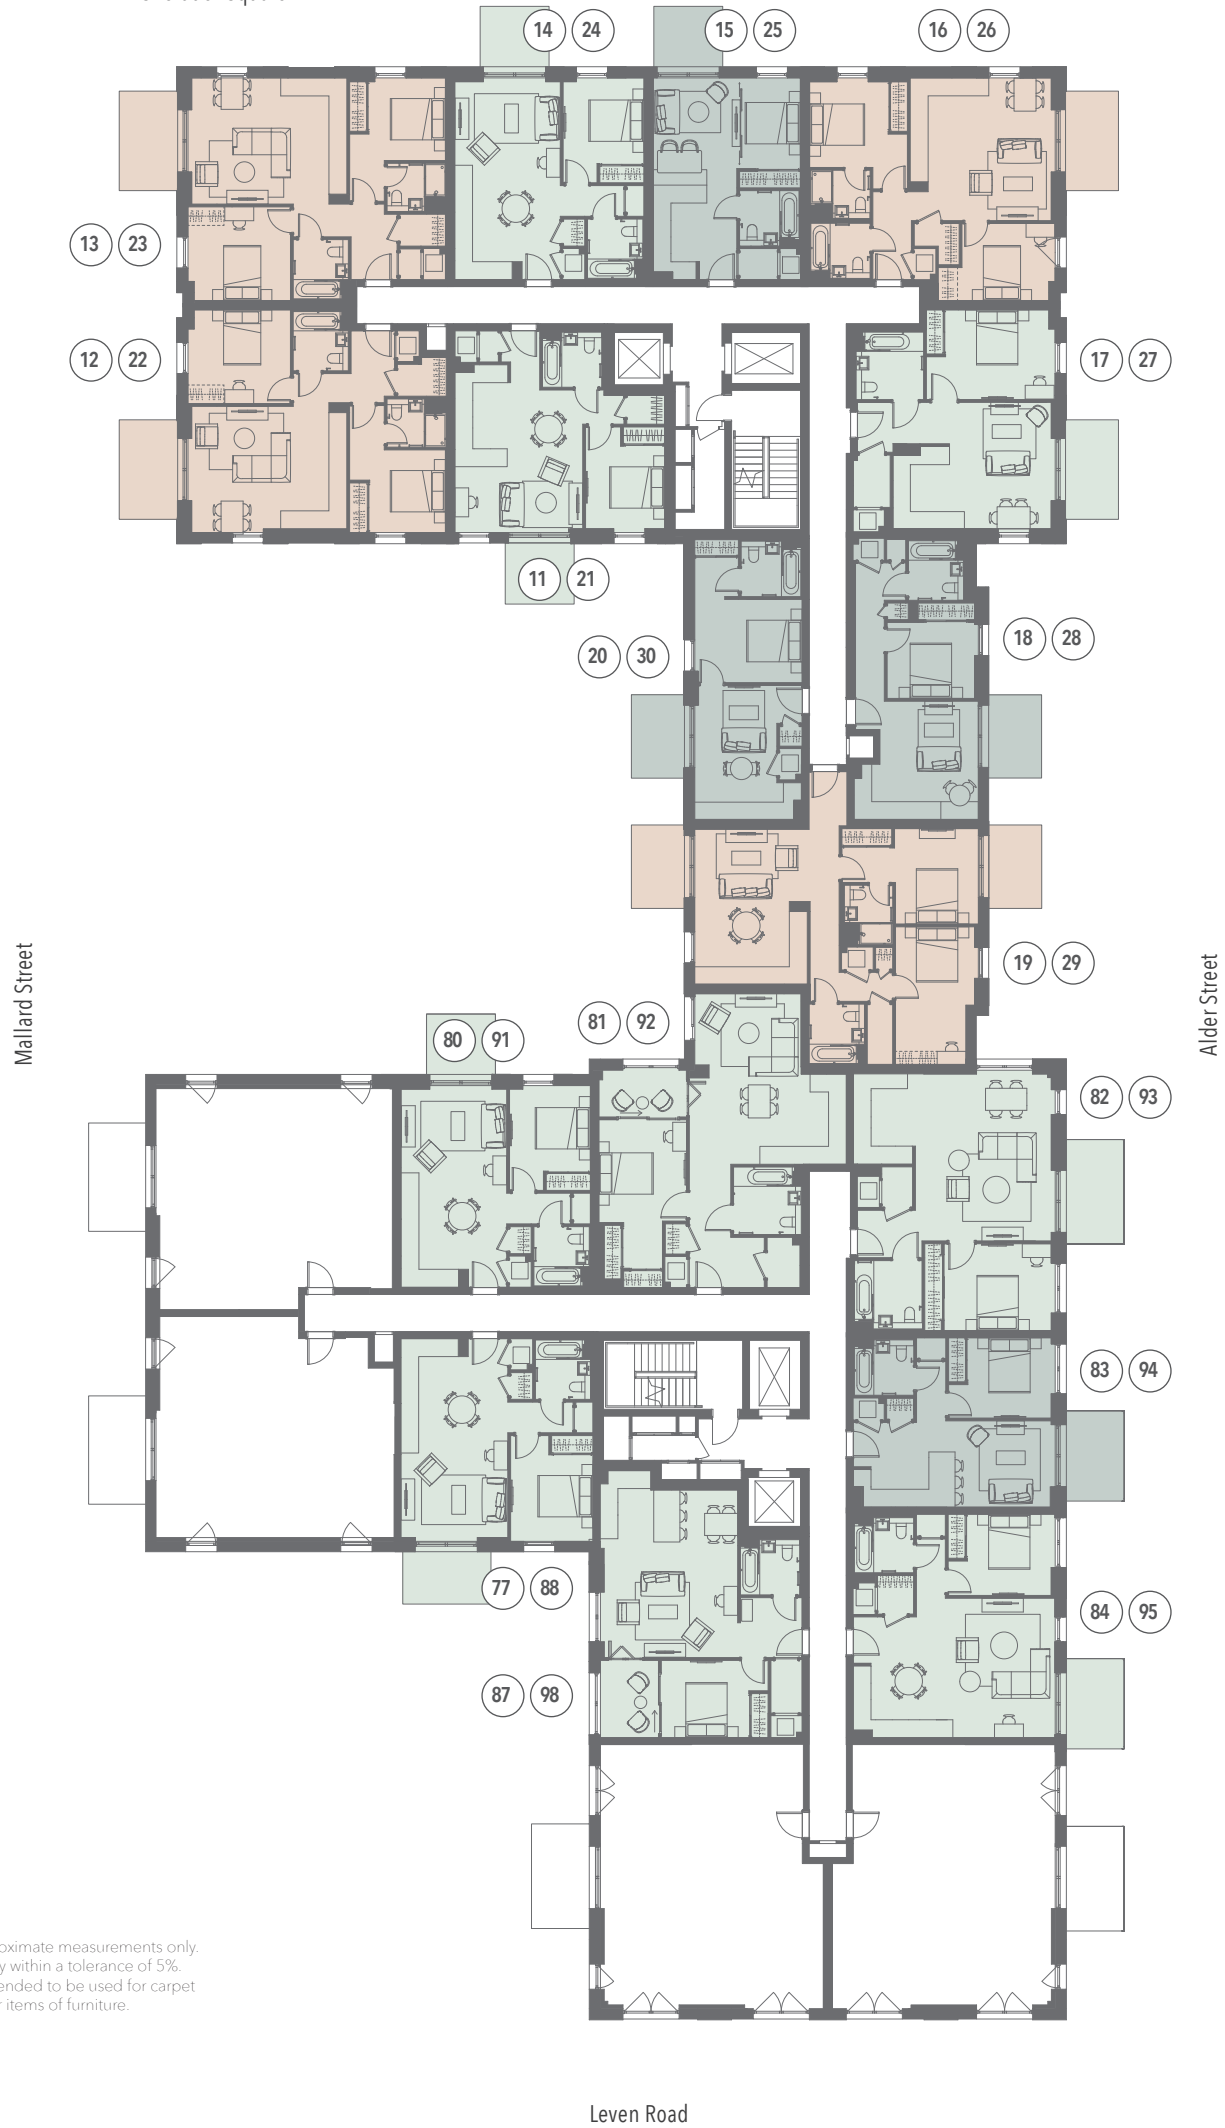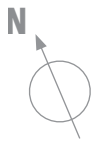


Floorplans are for approximate measurements only.
Measurements may vary within a tolerance of 5%.
Dimensions are not intended to be used for carpet
sizes, appliance sizes or items of furniture.

CALICO HOUSE

4TH

FLOOR

APT.	NO. BEDROOMS	TYPE	Total SQ M	Total SQ FT
31	1 bedroom	109	50.2 sq m	540.3 sq ft
32	2 bedroom	257H	71.2 sq m	766.3 sq ft
33	2 bedroom	257	72.4 sq m	779.3 sq ft
34 / 102	1 bedroom	102	50.0 sq m	538.1 sq ft
35	Suite	003	39.3 sq m	423.0 sq ft
36	2 bedroom	206	67.4 sq m	725.4 sq ft
37	1 bedroom	104	55.4 sq m	596.3 sq ft
99	1 bedroom	102H	50.8 sq m	546.8 sq ft
103	1 bedroom	118	51.9 sq m	558.6 sq ft
104	1 bedroom	119	80.5 sq m	866.4 sq ft
105	Suite	006	44.7 sq m	481.1 sq ft
106	1 bedroom	107	59.3 sq m	638.3 sq ft
107	2 bedroom	207	72.6 sq m	781.4 sq ft
108	2 bedroom	207H	72.3 sq m	778.2 sq ft
109	1 bedroom	114	56.2 sq m	604.9 sq ft

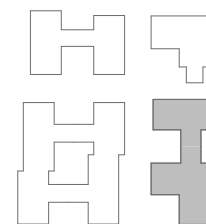

- 1 bedroom suite
- 1 bedroom apartment
- 2 bedroom apartment
- Shared ownership

POPLAR RIVERSIDE

Leven Banks,
Lea Tide Path,
River Lea



Mallard Street




Alder Street

Floorplans are for approximate measurements only.
Measurements may vary within a tolerance of 5%.
Dimensions are not intended to be used for carpet
sizes, appliance sizes or items of furniture.

5TH-7TH

FLOORS

APT.	NO. BEDROOMS	TYPE	Total SQ M	Total SQ FT
38 / 45 / 52	1 bedroom	109	50.2 sq m	540.3 sq ft
39 / 46 / 53	2 bedroom	257H	71.2 sq m	766.3 sq ft
40 / 47 / 54	2 bedroom	257	72.4 sq m	779.3 sq ft
41 / 48 / 55	1 bedroom	102	50.0 sq m	538.1 sq ft
113 / 124 / 135				
42 / 49 / 56	Suite	003	39.3 sq m	423.0 sq ft
43 / 50 / 57	2 bedroom	206	67.4 sq m	725.4 sq ft
44 / 51 / 58	2 bedroom	206H	67.0 sq m	721.1 sq ft
110 / 121 / 132	1 bedroom	102H	50.8 sq m	546.8 sq ft
111 / 122 / 133	2 bedroom	208	64.7 sq m	696.4 sq ft
112 / 123 / 134	2 bedroom	208H	65.9 sq m	709.3 sq ft
114 / 125 / 136	1 bedroom	110	51.9 sq m	558.6 sq ft
115 / 126 / 137	2 bedroom	270	79.4 sq m	854.6 sq ft
116 / 127 / 138	Suite	006	44.7 sq m	481.1 sq ft
117 / 128 / 139	1 bedroom	107	59.3 sq m	638.3 sq ft
118 / 129 / 140	2 bedroom	207	72.6 sq m	781.4 sq ft
119 / 130 / 141	2 bedroom	207H	72.3 sq m	778.2 sq ft
120 / 131 / 142	1 bedroom	114	56.2 sq m	604.9 sq ft


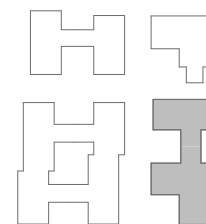


- 1 bedroom suite
- 1 bedroom apartment
- 2 bedroom apartment
- Shared ownership

Leven Banks,
Lea Tide Path,
River Lea


Shelduck Square

Teal Street

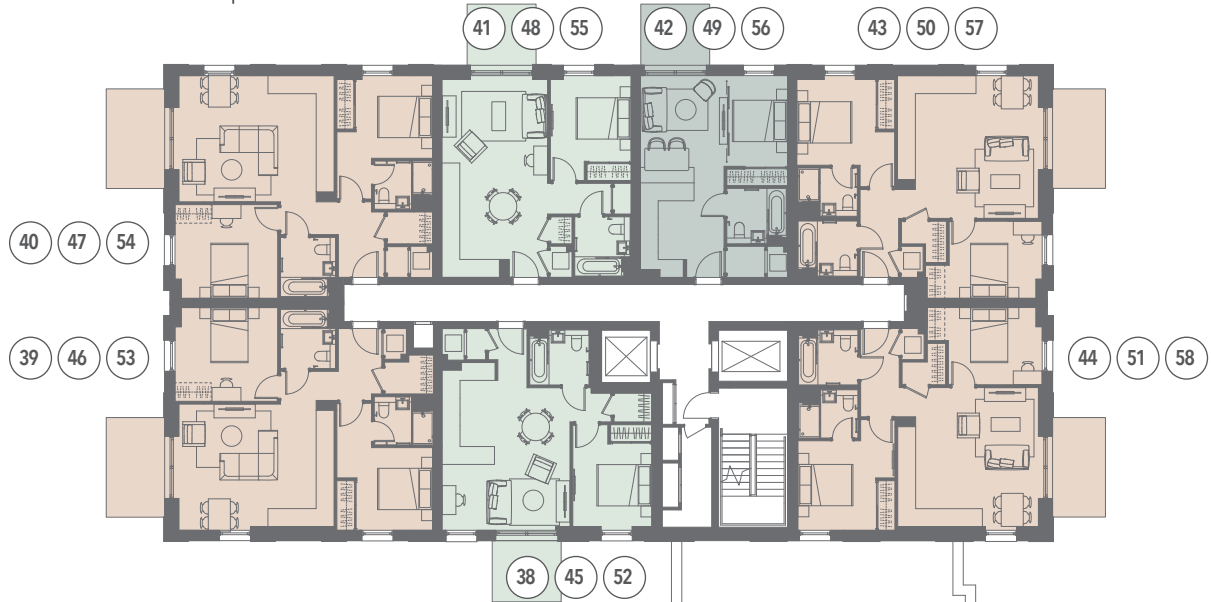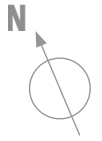

Mallard Street

Alder Street

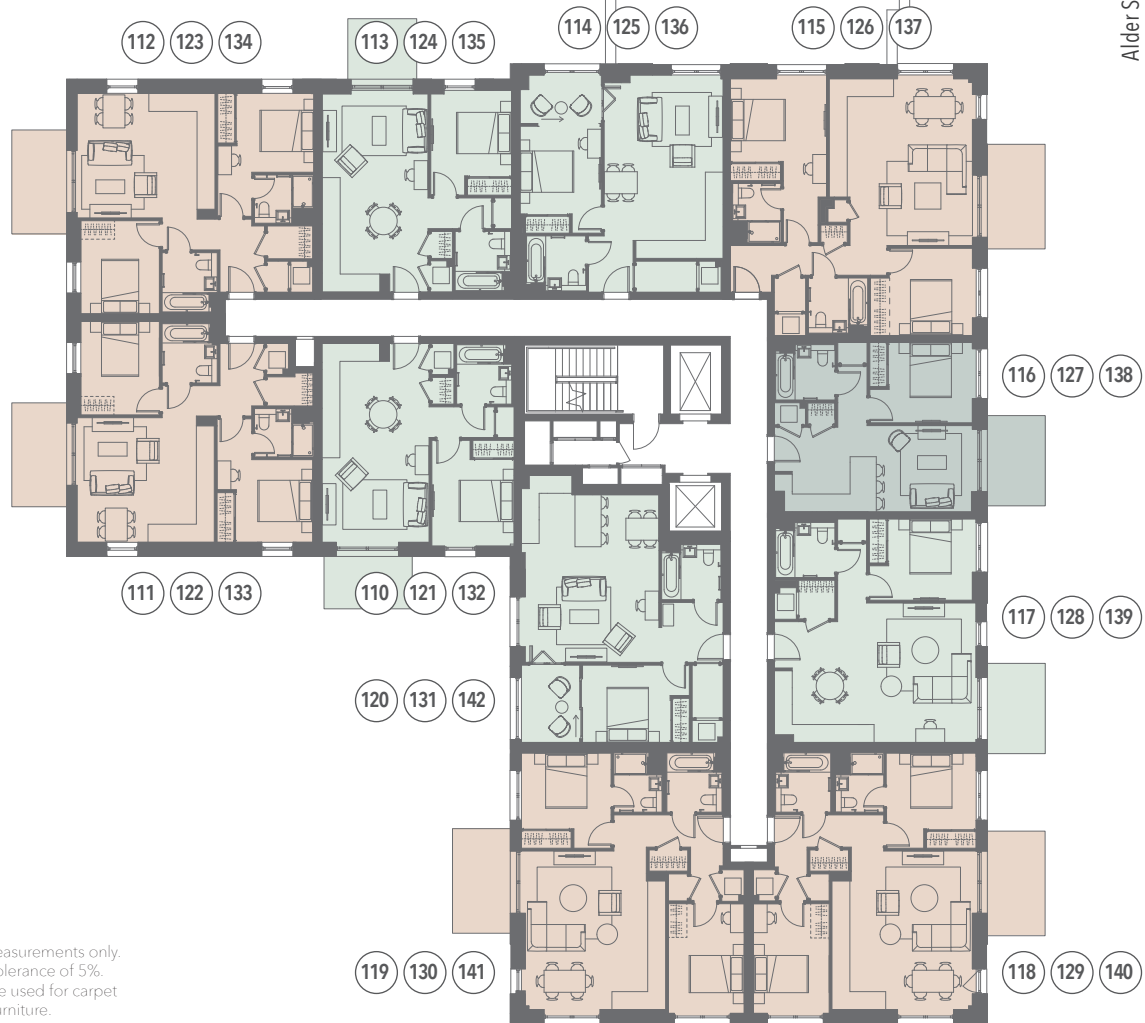

Leven Road


Floorplans are for approximate measurements only.
Measurements may vary within a tolerance of 5%.
Dimensions are not intended to be used for carpet
sizes, appliance sizes or items of furniture.

CALICO HOUSE

8TH

FLOOR


APT.	NO. BEDROOMS	TYPE	Total SQ M	Total SQ FT
59	1 bedroom	109	50.2 sq m	540.3 sq ft
60	2 bedroom	257H	71.2 sq m	766.3 sq ft
61	2 bedroom	257	72.4 sq m	779.3 sq ft
62	1 bedroom	102	50.0 sq m	538.1 sq ft
63	Suite	003	39.3 sq m	423.0 sq ft
64	2 bedroom	206	67.4 sq m	725.4 sq ft
65	2 bedroom	206H	67.0 sq m	721.1 sq ft
143	1 bedroom	116	56.2 sq m	604.9 sq ft
144	2 bedroom	216	71.9 sq m	773.9 sq ft
145	Suite	006	44.7 sq m	481.1 sq ft
146	1 bedroom	107	59.3 sq m	638.3 sq ft
147	1 bedroom	207	72.6 sq m	781.4 sq ft
148	2 bedroom	207H	72.3 sq m	778.2 sq ft
149	1 bedroom	114	56.2 sq m	604.9 sq ft

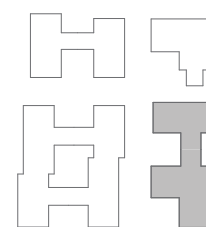


- 1 bedroom suite
- 1 bedroom apartment
- 2 bedroom apartment
- Shared ownership

POPLAR RIVERSIDE

Leven Banks,
Lea Tide Path,
River Lea

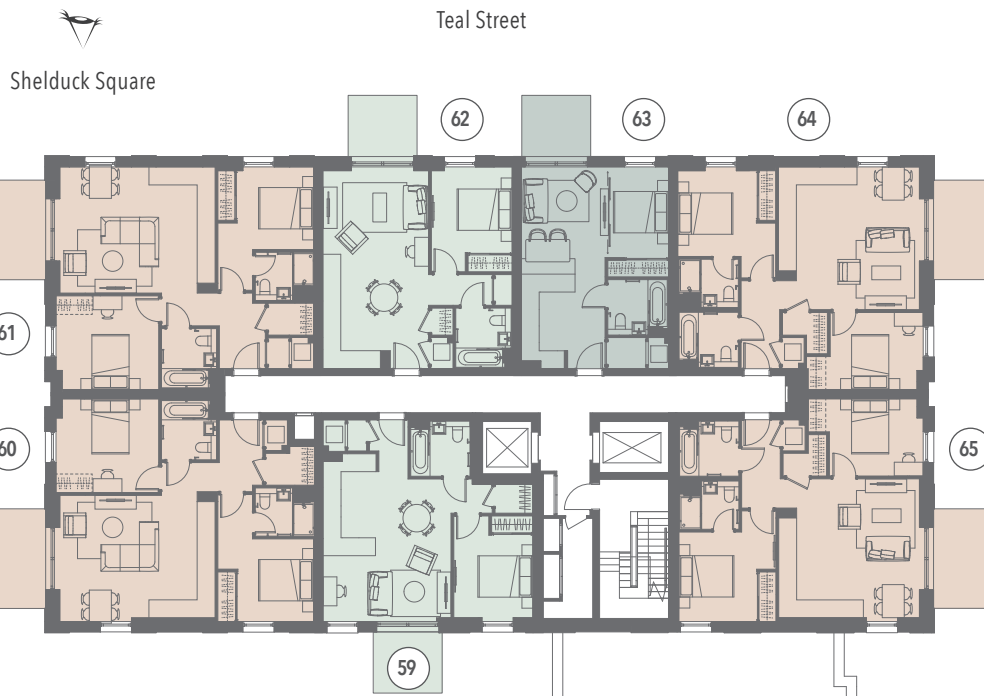

Mallard Street

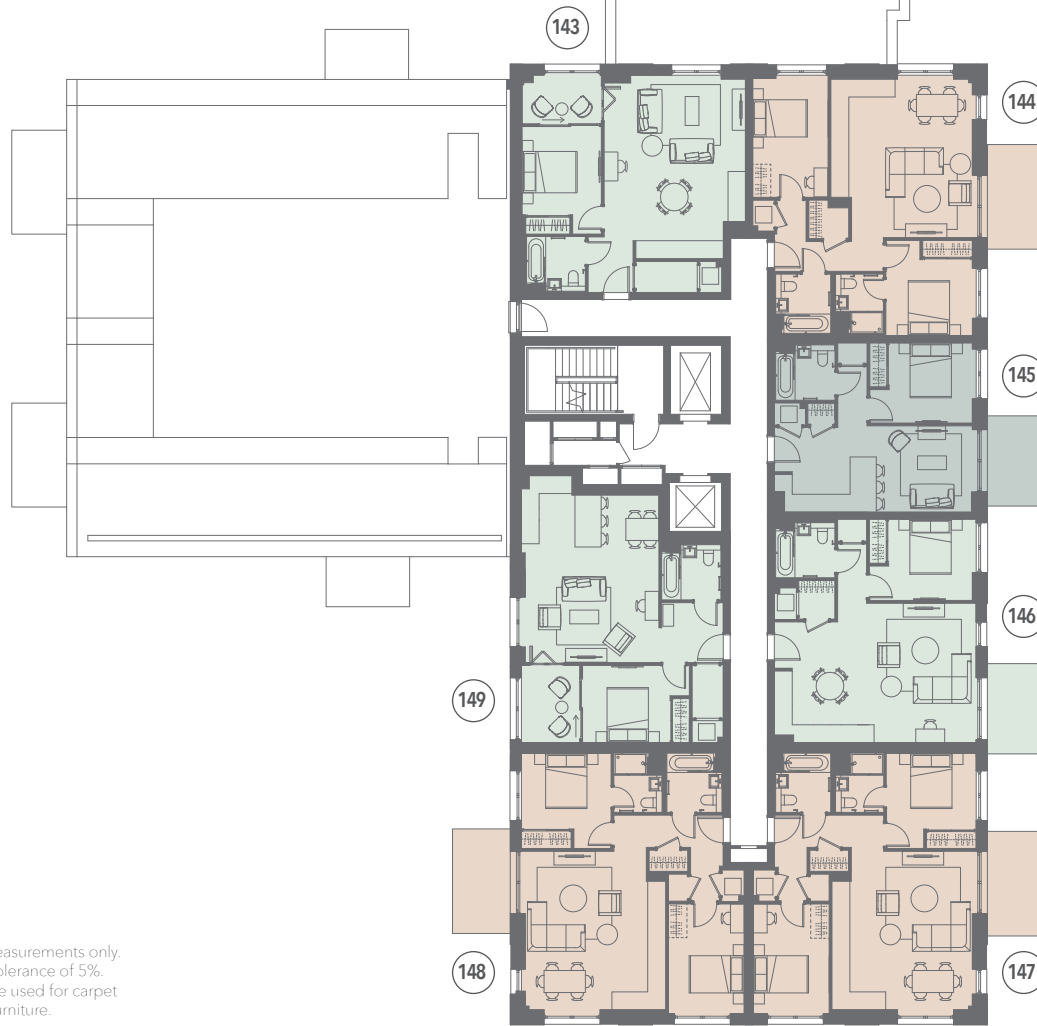

Alder Street


Floorplans are for approximate measurements only.
Measurements may vary within a tolerance of 5%.
Dimensions are not intended to be used for carpet
sizes, appliance sizes or items of furniture.

Leven Road

9TH + 10TH

FLOORS

APT.	NO. BEDROOMS	TYPE	Total SQ M	Total SQ FT
150 / 157	2 bedroom	221	66.8 sq m	719.0 sq ft
151 / 158	2 bedroom	216	71.9 sq m	773.9 sq ft
152 / 159	Suite	011	43.8 sq m	471.4 sq ft
153 / 160	1 bedroom	107	59.3 sq m	638.3 sq ft
154 / 161	2 bedroom	207	72.6 sq m	781.4 sq ft
155 / 162	2 bedroom	207H	72.3 sq m	778.2 sq ft
156 / 163	1 bedroom	114	56.2 sq m	604.9 sq ft

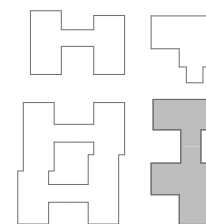


- 1 bedroom suite
- 1 bedroom apartment
- 2 bedroom apartment
- Shared ownership

Leven Banks,
Lea Tide Path,
River Lea


Shelduck Square

Teal Street

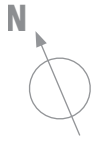

Mallard Street

Alder Street

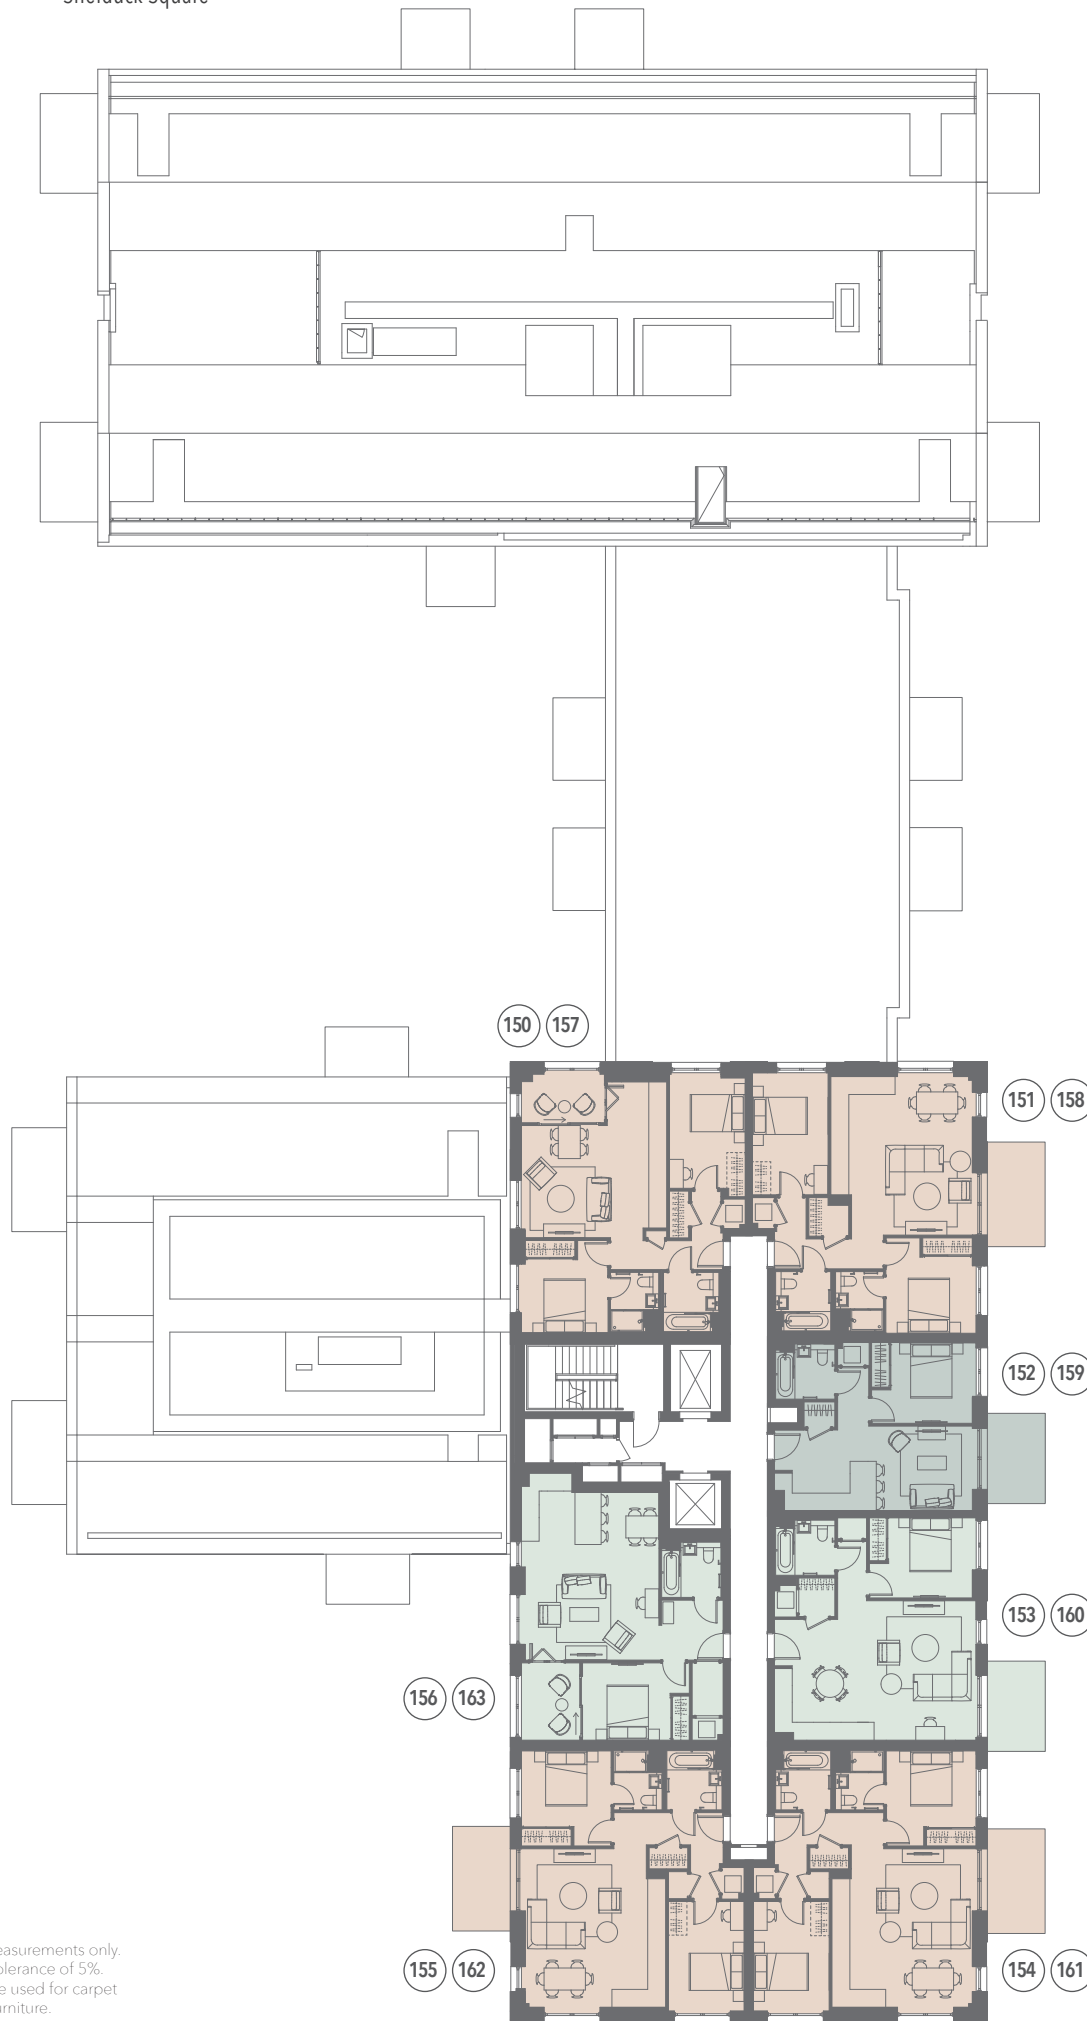


Floorplans are for approximate measurements only.
Measurements may vary within a tolerance of 5%.
Dimensions are not intended to be used for carpet
sizes, appliance sizes or items of furniture.

Leven Road

11TH

FLOOR

APT.	NO. BEDROOMS	TYPE	Total SQ M	Total SQ FT
164	2 bedroom	221	66.8 sq m	719.0 sq ft
165	2 bedroom	216	71.9 sq m	773.9 sq ft
166	Suite	011	43.8 sq m	471.4 sq ft
167	1 bedroom	107	59.3 sq m	638.3 sq ft
168	2 bedroom	207	72.6 sq m	781.4 sq ft
169	2 bedroom	207H	72.3 sq m	778.2 sq ft
170	1 bedroom	114	56.2 sq m	604.9 sq ft

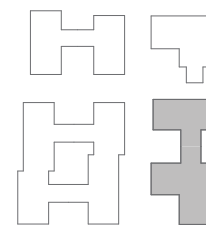


- 1 bedroom suite
- 1 bedroom apartment
- 2 bedroom apartment
- Shared ownership

Leven Banks,
Lea Tide Path,
River Lea


Shelduck Square

Teal Street

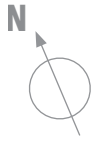

Mallard Street

Alder Street

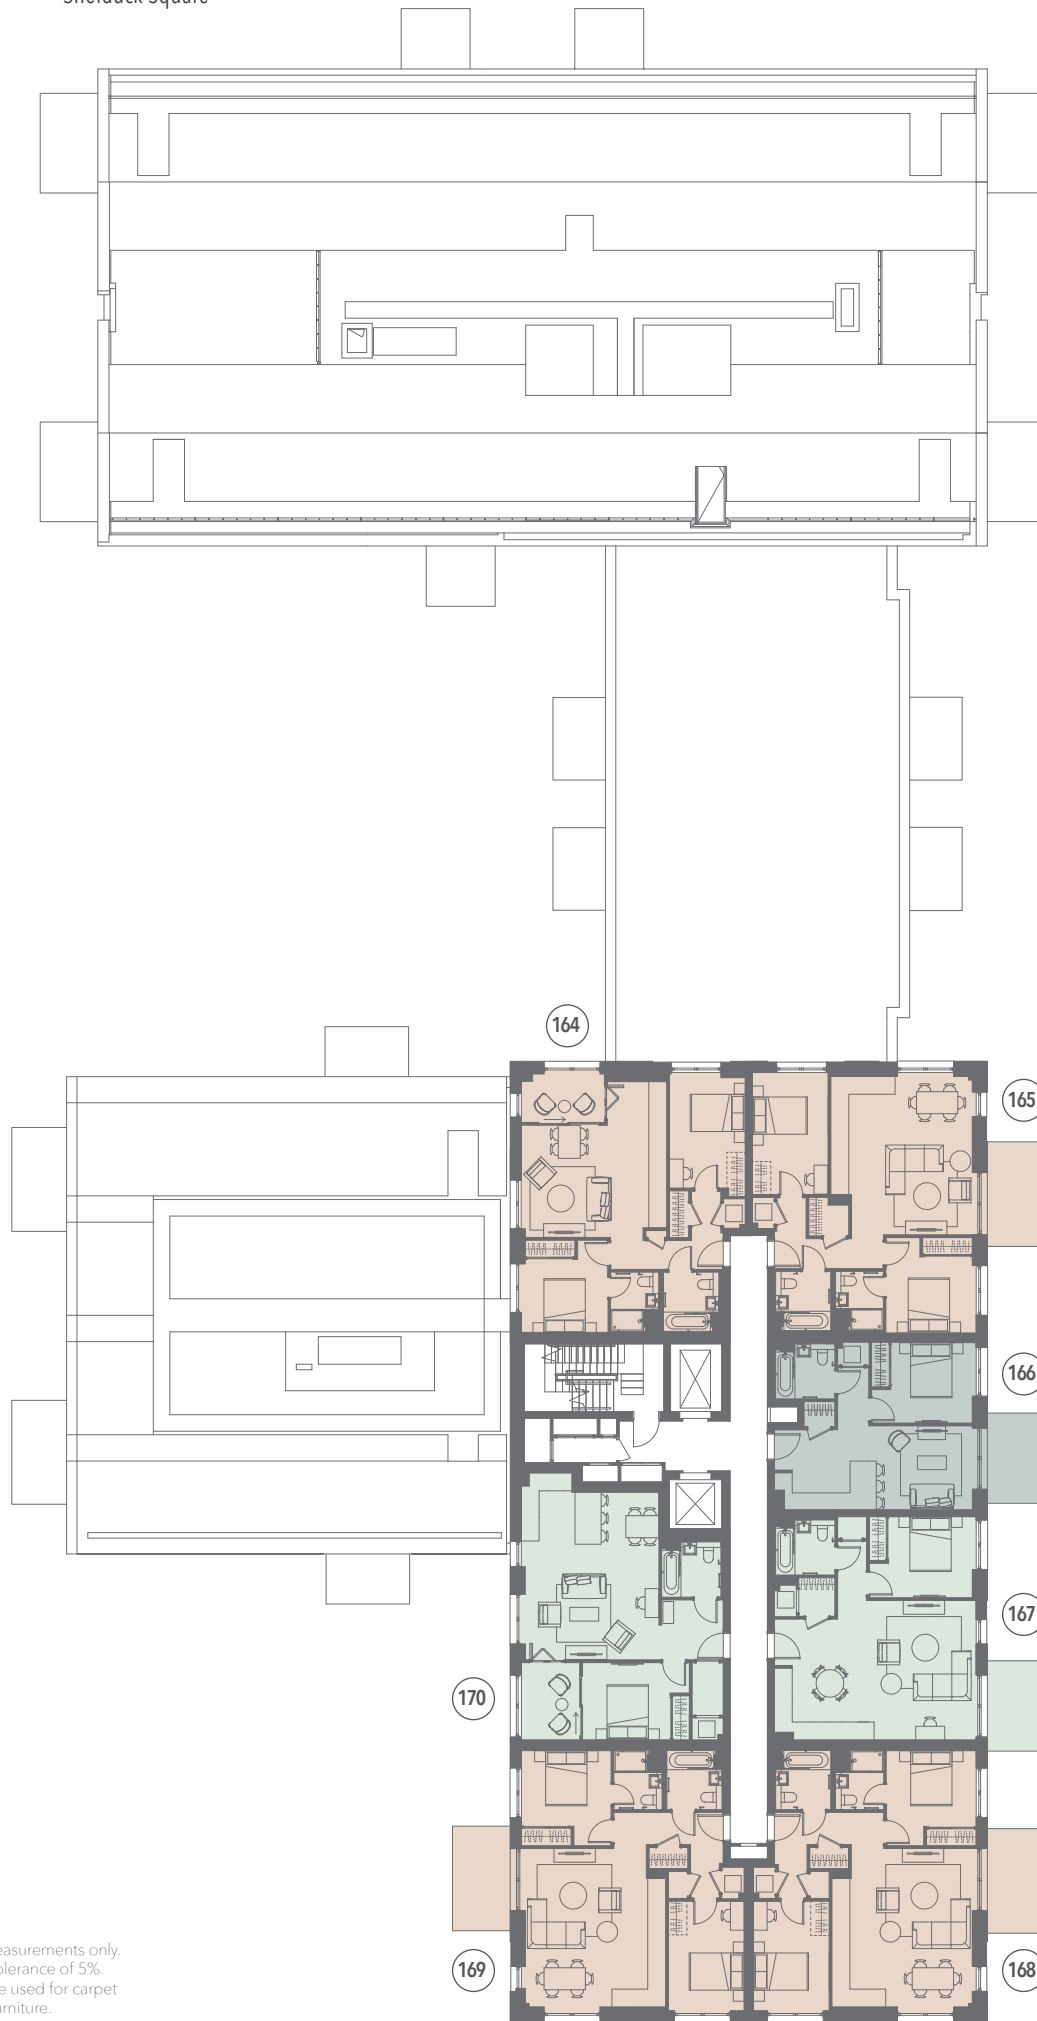

Floorplans are for approximate measurements only.
Measurements may vary within a tolerance of 5%.
Dimensions are not intended to be used for carpet
sizes, appliance sizes or items of furniture.

Leven Road



GROUND FLOOR

MEETING ROOM

CARDS ROOM

CINEMA ROOM

GAMES ROOM



THE
RIVERSIDE

Club

THE WORKSPACE

PRIVATE CALL BOOTH

THE GREAT ROOM





Riverside Spa reception*




Hanging day bed and vitality pool*



Salt room*


FIRST FLOOR

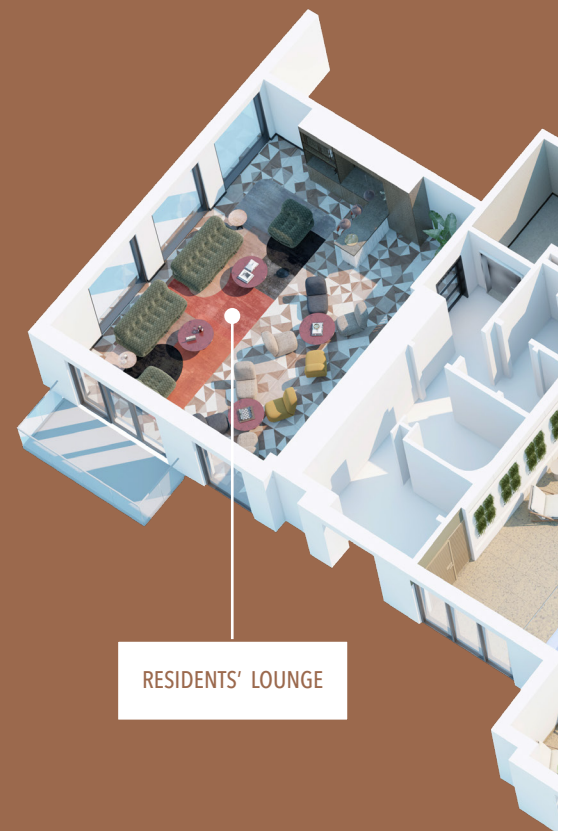

RESIDENTS' LOUNGE

THE RIVERSIDE

Club

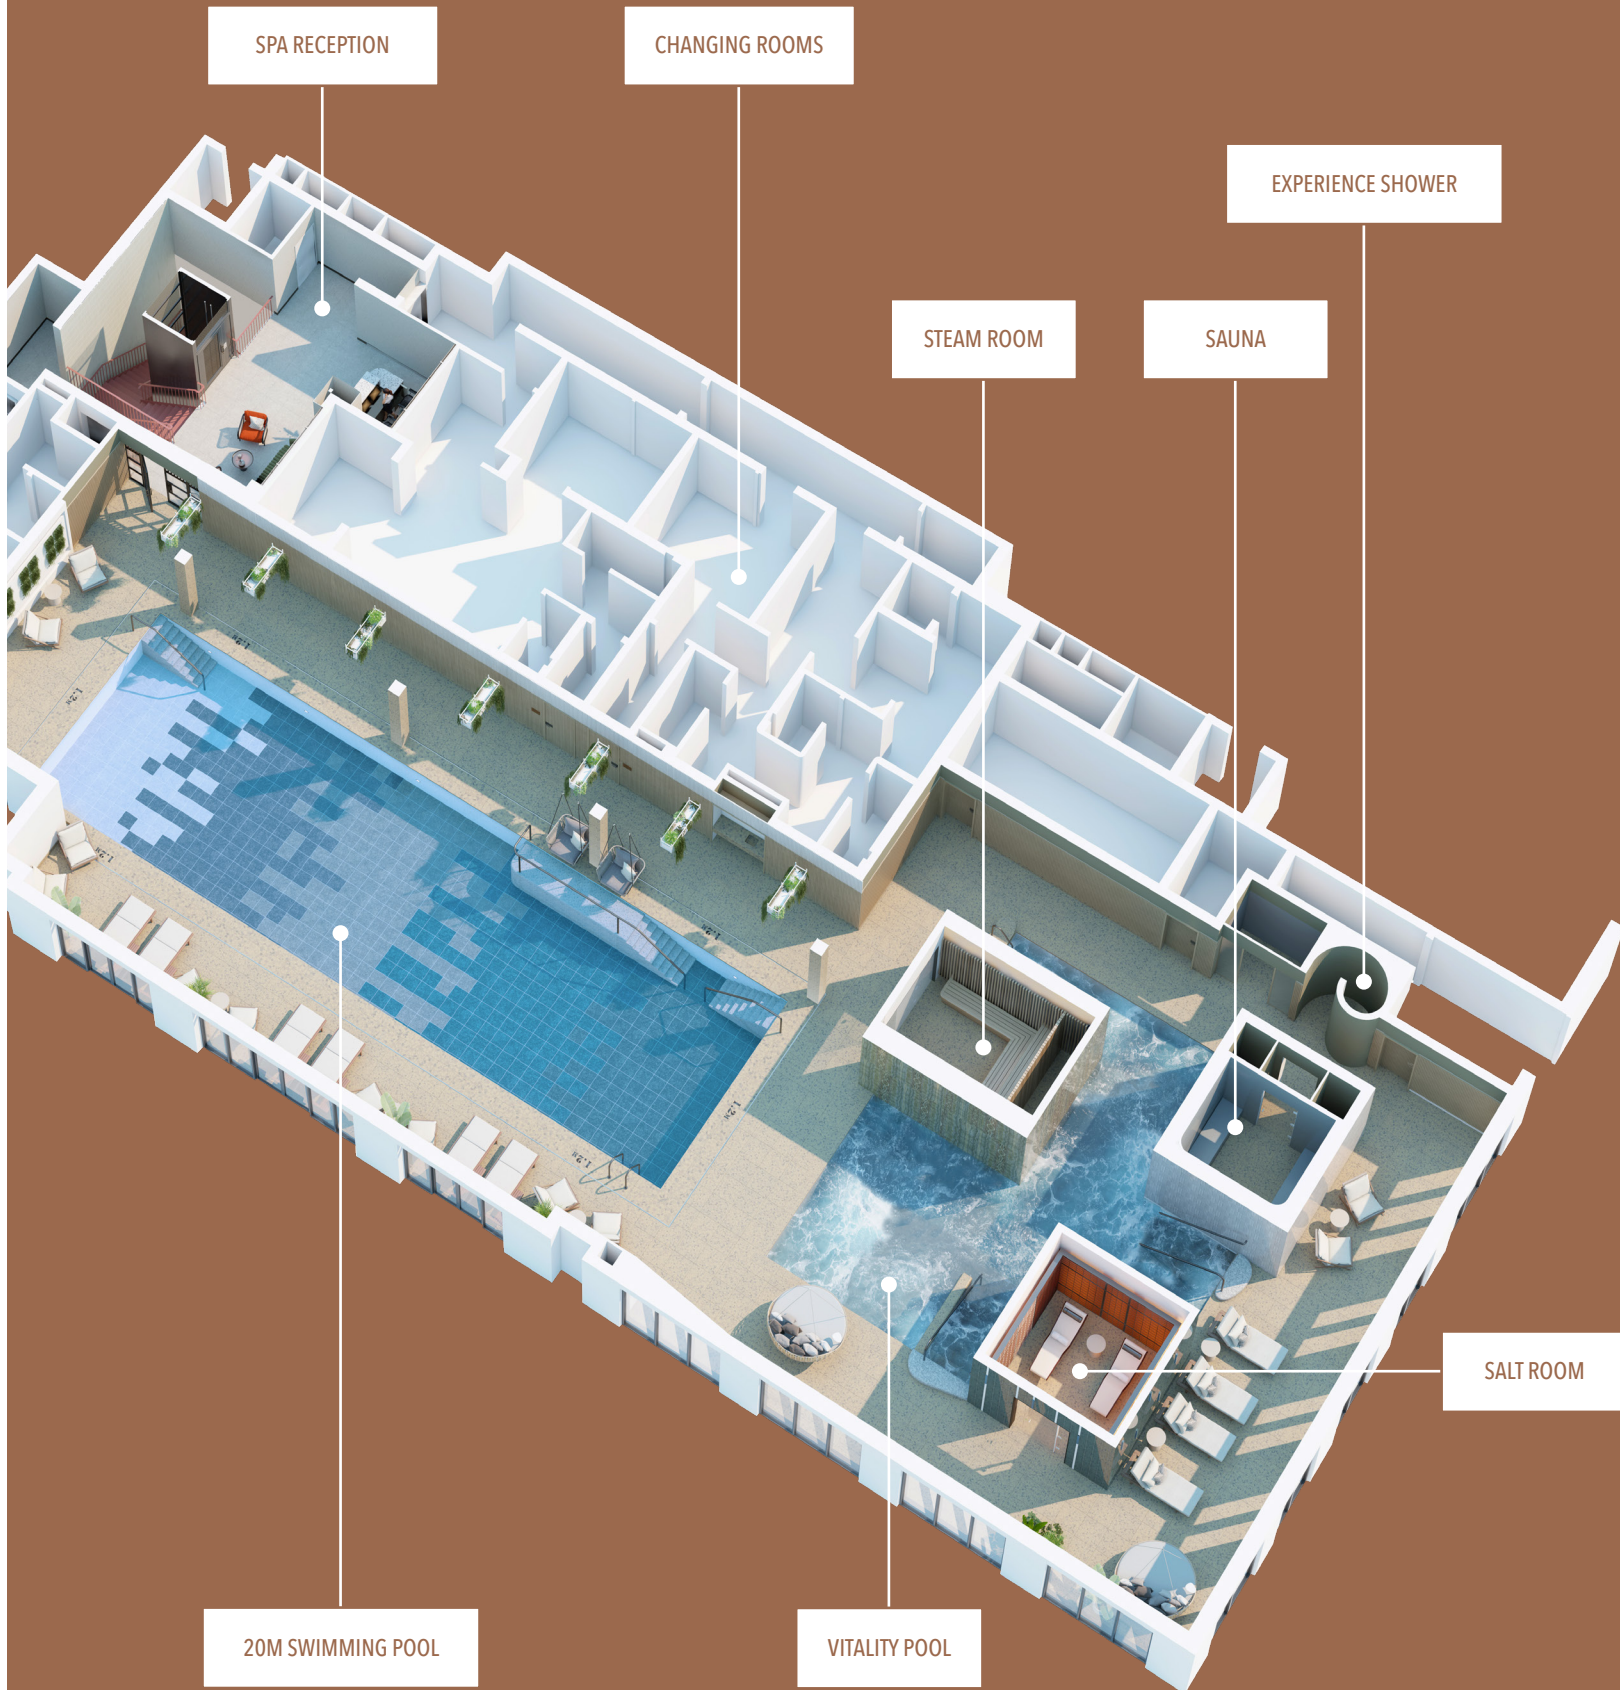

SPA RECEPTION

CHANGING ROOMS

EXPERIENCE SHOWER

STEAM ROOM

SAUNA

SALT ROOM

20M SWIMMING POOL

VITALITY POOL

BE MORE POPLAR INSPIRED?

PLEASE CONTACT US FOR MORE INFORMATION



Visit our Sales and Marketing Suite
or book a virtual viewing:

Poplar Riverside Sales and Marketing Suite
Leven Road, Poplar, London E14 0GQ

Monday – Saturday 10am – 6pm
Sunday and Bank Holidays 10am – 4pm

020 3326 2617
sales.poplarriverside@stwilliam.co.uk


 @BerkeleyGroupUK

 berkeley_group

www.poplar-riverside.co.uk



The information in this document is indicative and is intended to act as a guide only as to the finished product. Accordingly, due to St William's policy of continuous improvement, the finished product may vary from the information provided. These particulars should not be relied upon as statements of fact or representations and applicants must satisfy themselves by inspection or otherwise as to their correctness. This information does not constitute a contract or warranty. Poplar Riverside is a marketing name and will not necessarily form part of the approved postal address. Applicants are advised to contact St William to ascertain the availability of any particular property. Floorplans shown for Poplar Riverside are for approximate measurements only. Exact layouts and sizes may vary. All measurements may vary within a tolerance of 5%. The dimensions are not intended to be used for carpet sizes, appliance sizes or items of furniture. Computer-generated images are indicative only and subject to change. Lifestyle images and illustrations are indicative only. Maps are not to scale and show approximate locations only. Travel times taken from google.co.uk/maps, tfl.gov.uk and crossrail.co.uk. Your attention is drawn to the fact that it may not be possible to provide the branded products as referred to in the specification. In such cases, a similar alternative will be provided. St William reserves the right to make these changes as required. A number of choices and options are available to personalise your home. Choices and options are subject to time frames, availability and change. W351/22CA/0122 Computer-generated images are indicative only and subject to change.

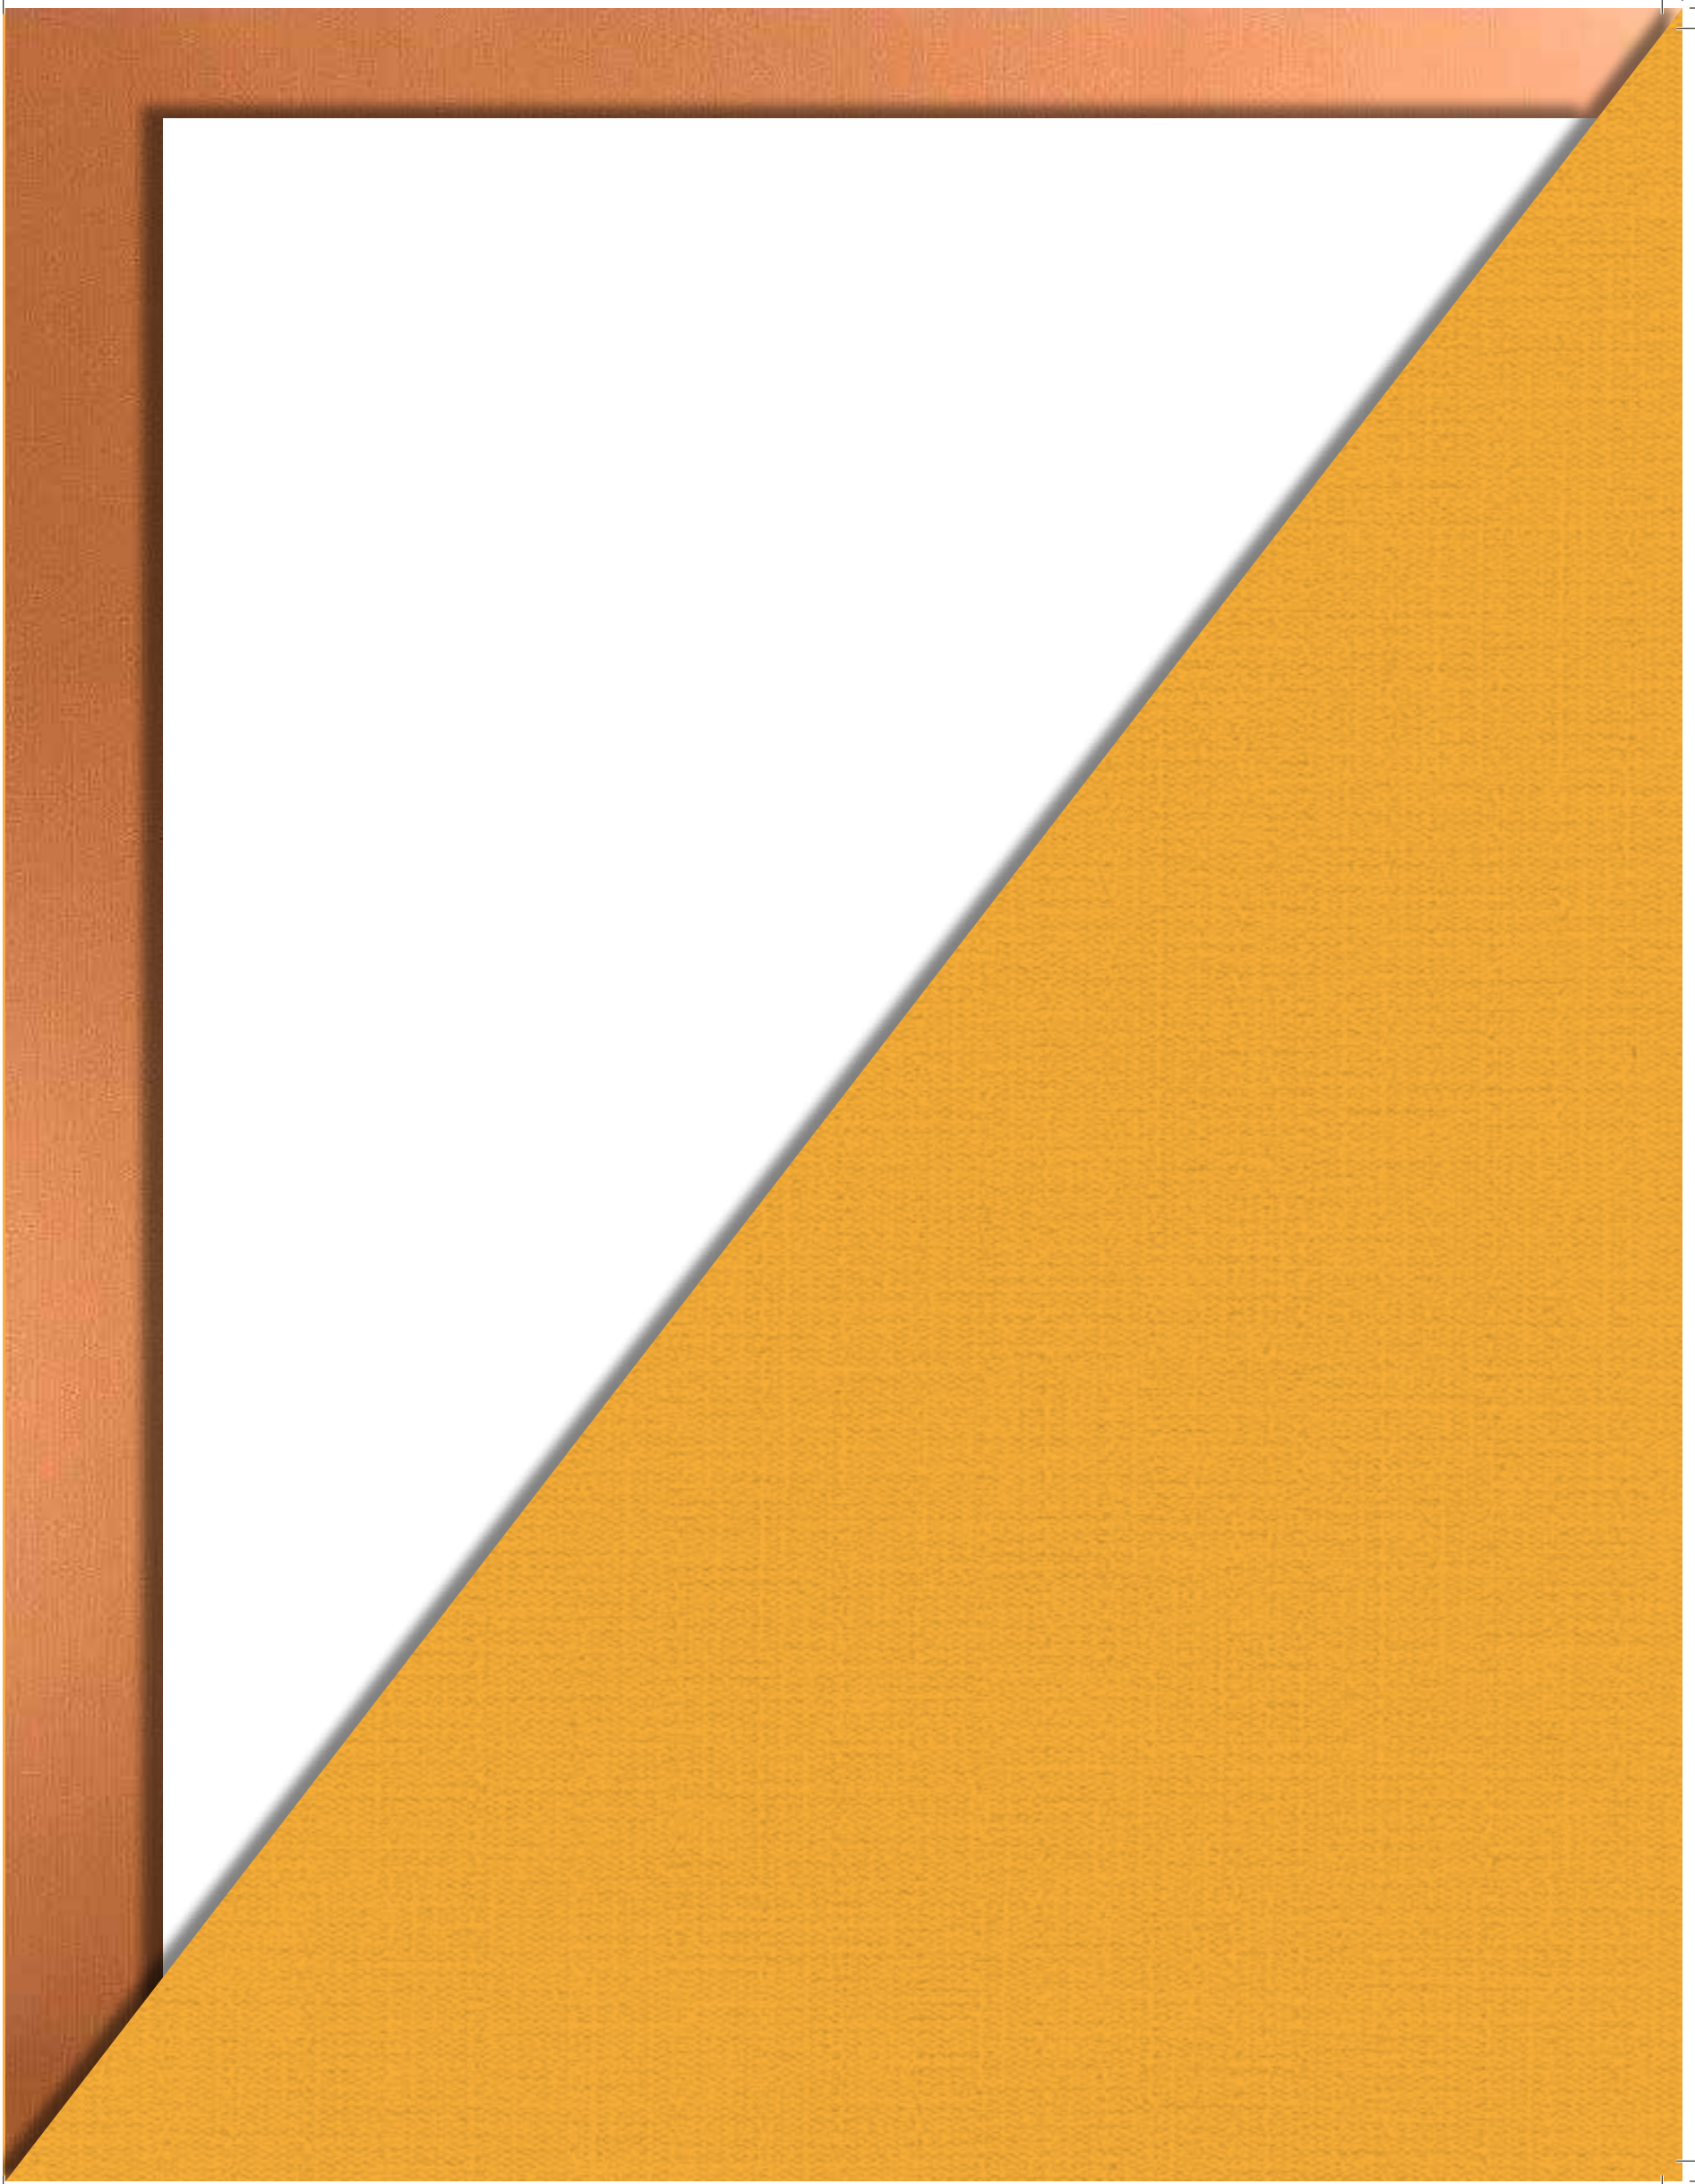



Berkeley
Group

St William
Designed for life