


**KEY**


 PLOT BOUNDARY

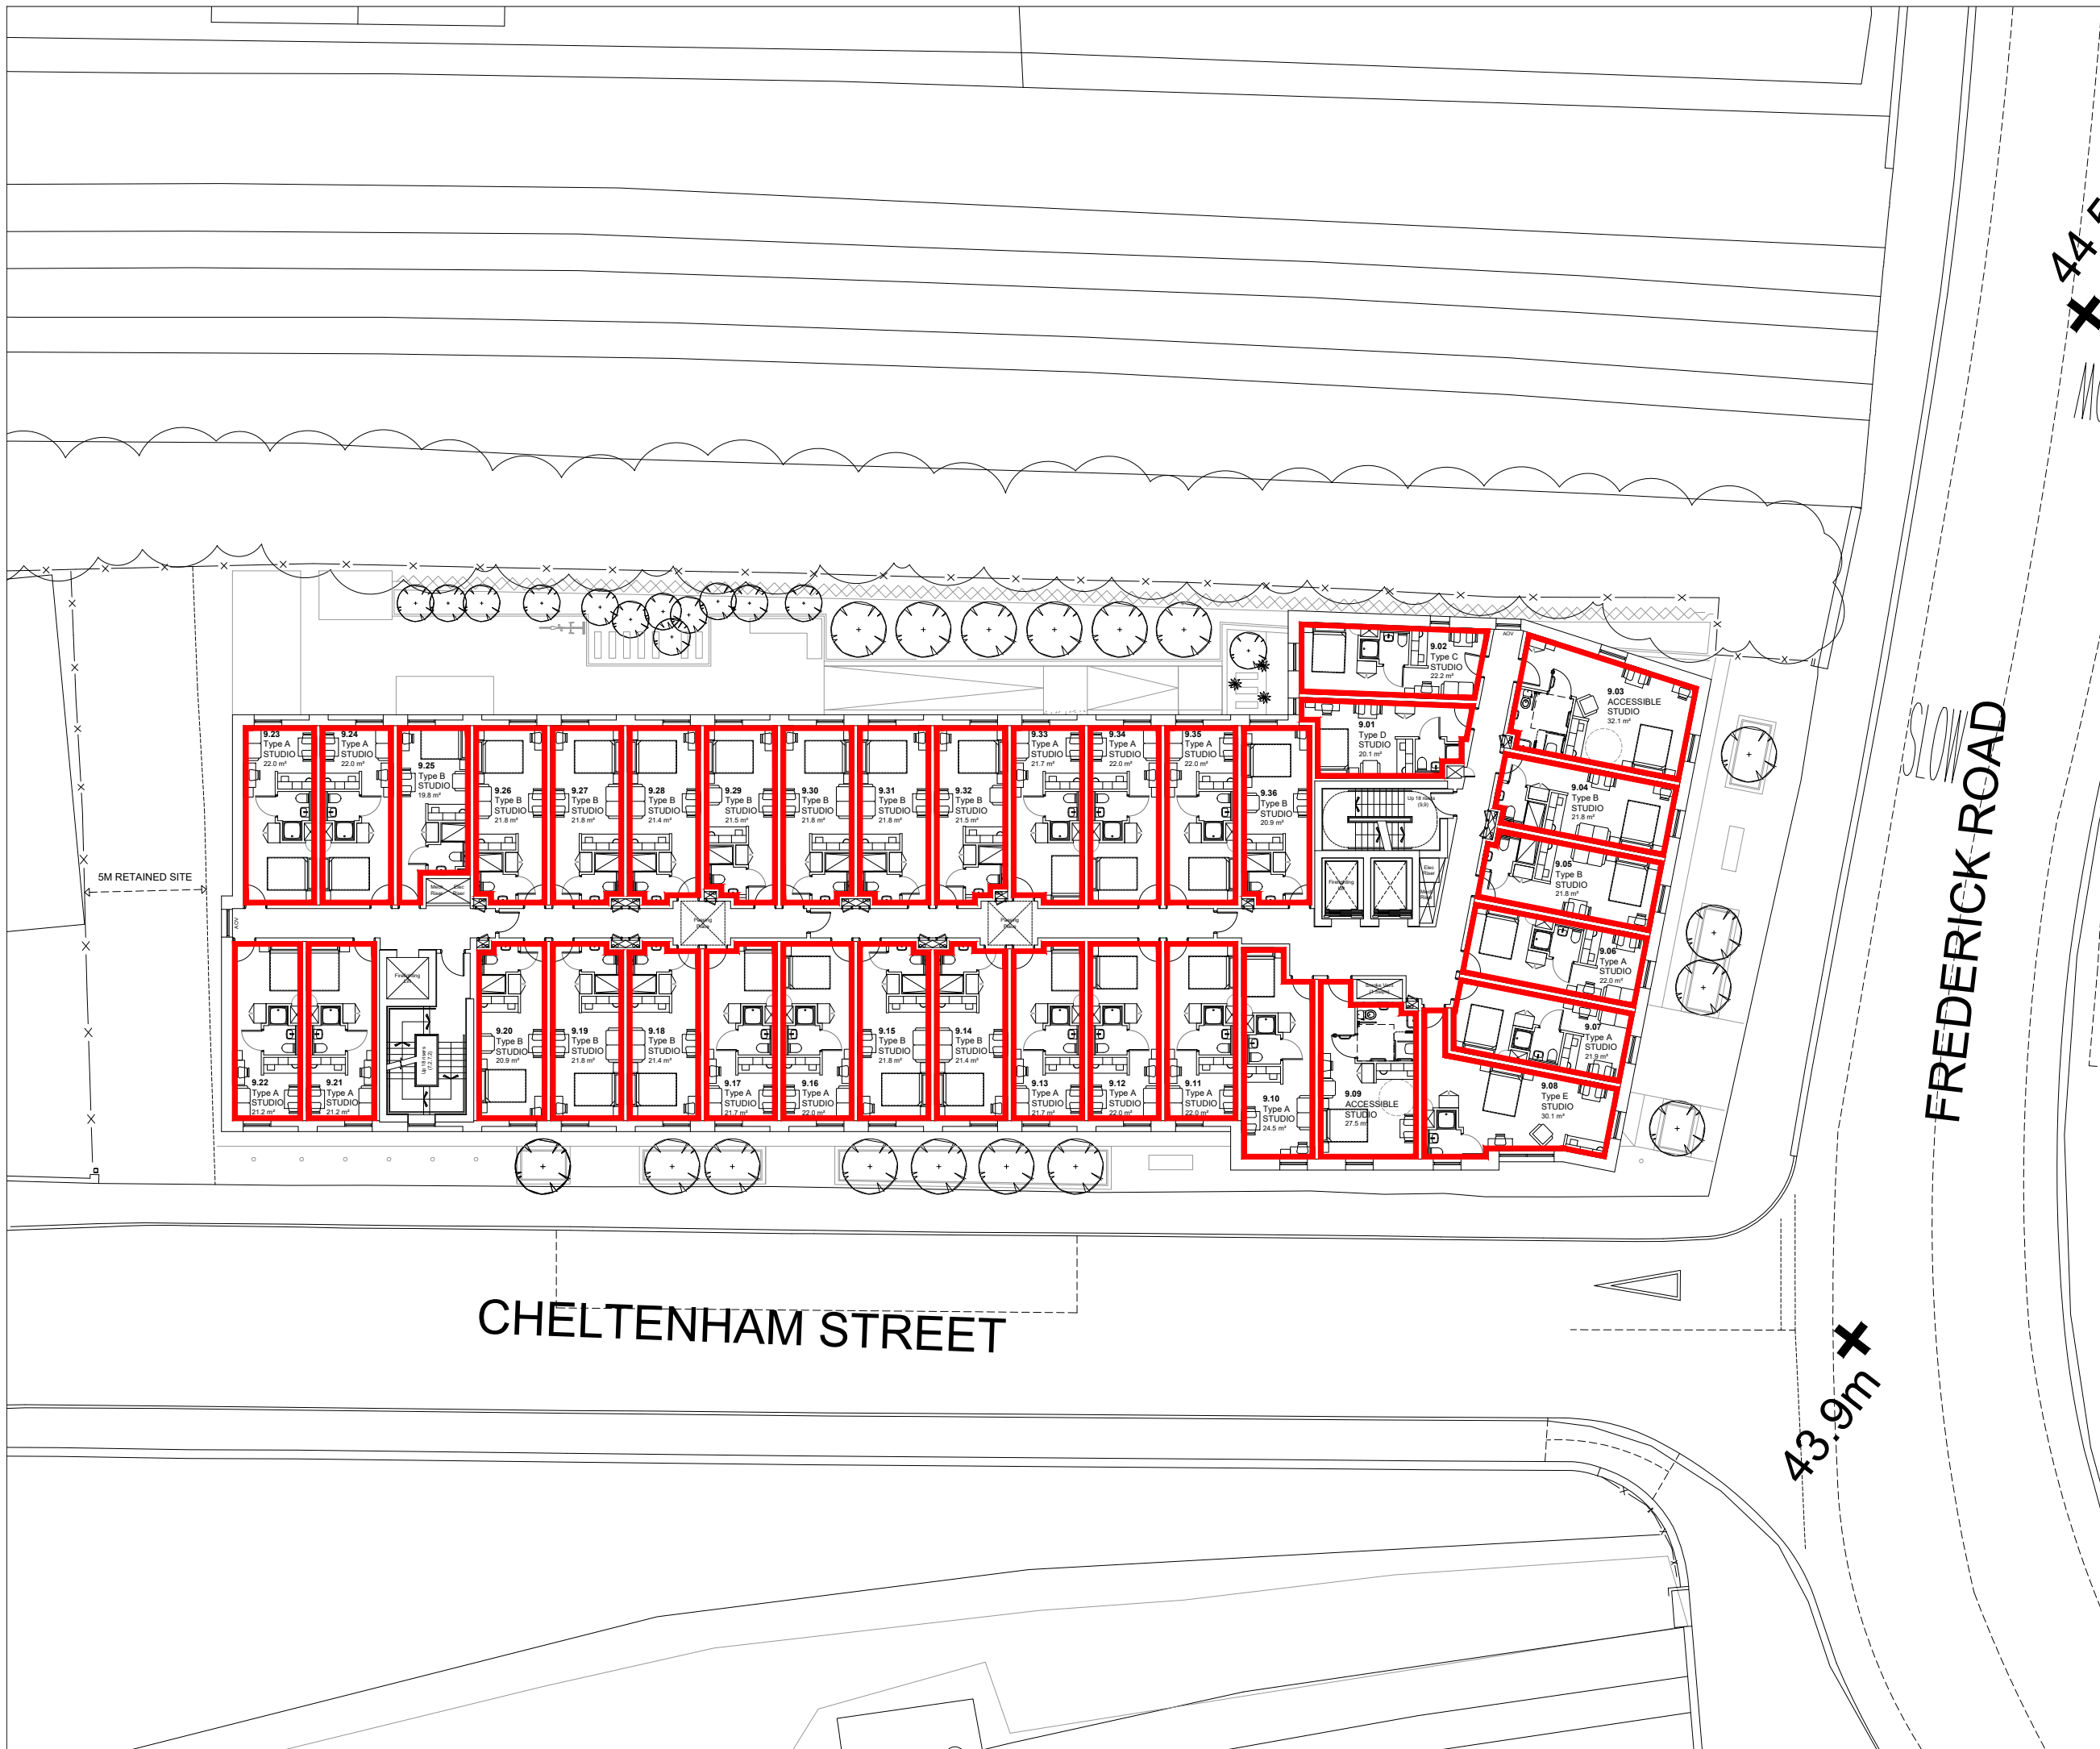

SM RETAINED SITE

CHELTENHAM STREET

FREDERICK ROAD

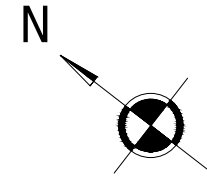

DO NOT SCALE OFF THIS DRAWING © LEACH RHODES WALKER 2001

**LeachRhodesWalker**  
Architects

info@lrw.co.uk | www.lrw.co.uk  
H.Q. 50 Dearmans Place Manchester M3 5LH

**Manchester** +44 (0)161 833 0211 **London** +44 (0)207 993 1363

client <b>X1 DEVELOPMENTS LTD</b>			
project <b>CHELTENHAM STREET SALFORD</b>			
project no <b>8194</b>	drawing no <b>L(25)714</b>	rev .	
description - <b>Ninth Floor Land Reistry Approval Plan</b>			
scale <b>1:250 @ A3</b>	date drawn <b>14.06.22</b>	drawn by <b>WI</b>	authorised by <b>CJG</b>
purpose of issue planning <input type="radio"/> building regs <input type="radio"/> tender <input type="radio"/> prelim./comment <input type="radio"/> approval <input checked="" type="radio"/> construction <input type="radio"/>			